

04SR061

CONCRETE PAVEMENT
VEHICLE USE

CONCRETE PAVEMENT
PEDESTRIAN WALKS

SEEDED AREA



RIVER ROCK AREA

GEOWEB LOAD
SUPPORT SYSTEM

BENCH MARK

REFERENCE POINT

LAYOUT PLAN

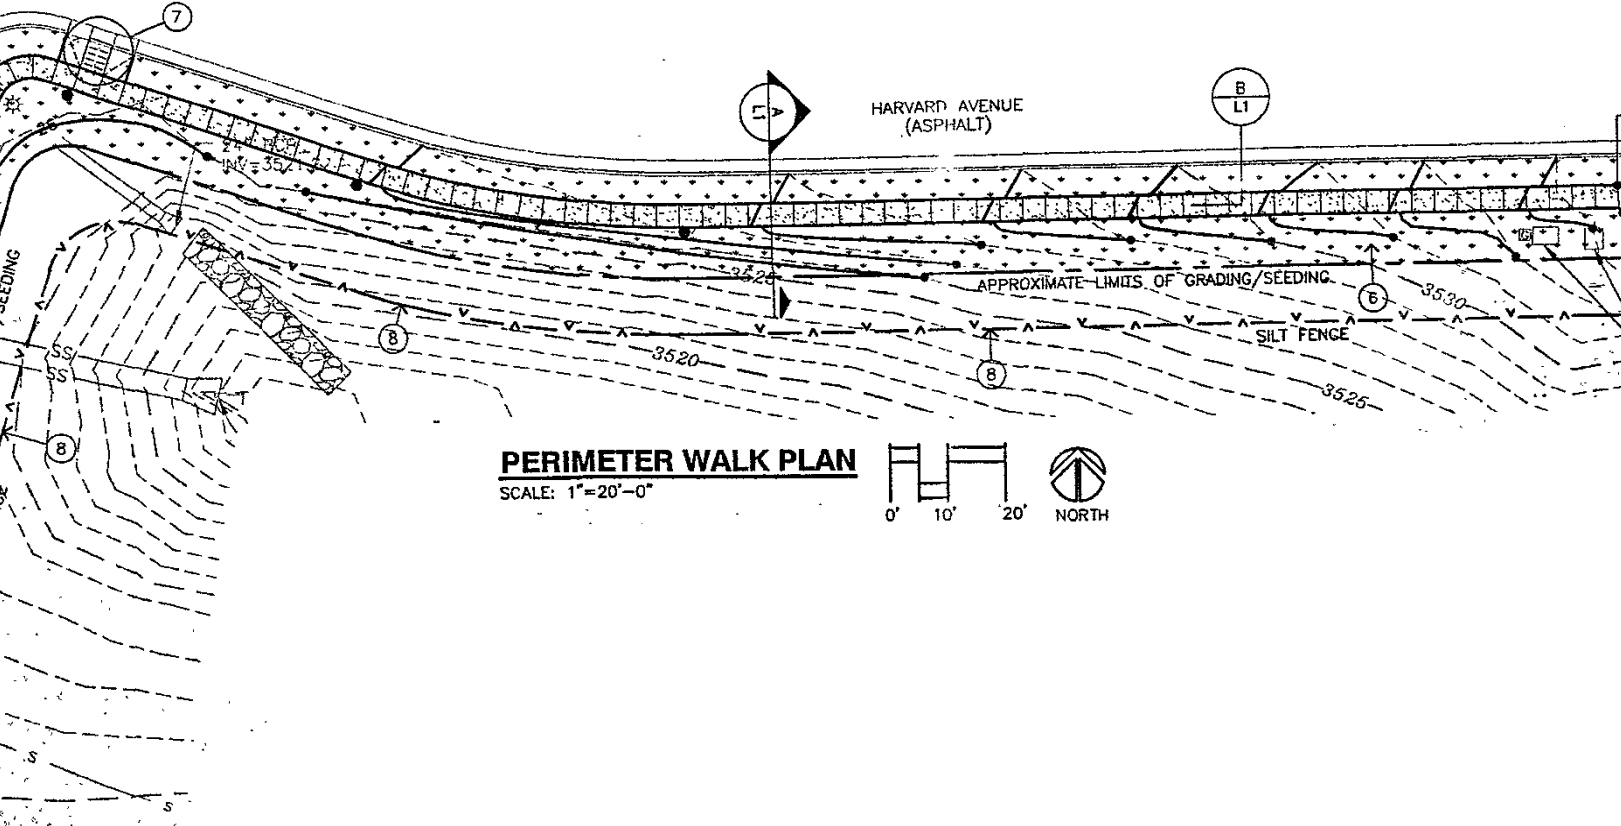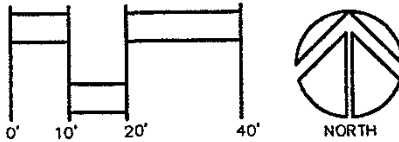

PERIMETER WALK PLAN

SCALE: 1"=20'-0"

