


# EAST MALL DRIVE

## DYESS AVENUE TO VISITOR INFORMATION CENTER

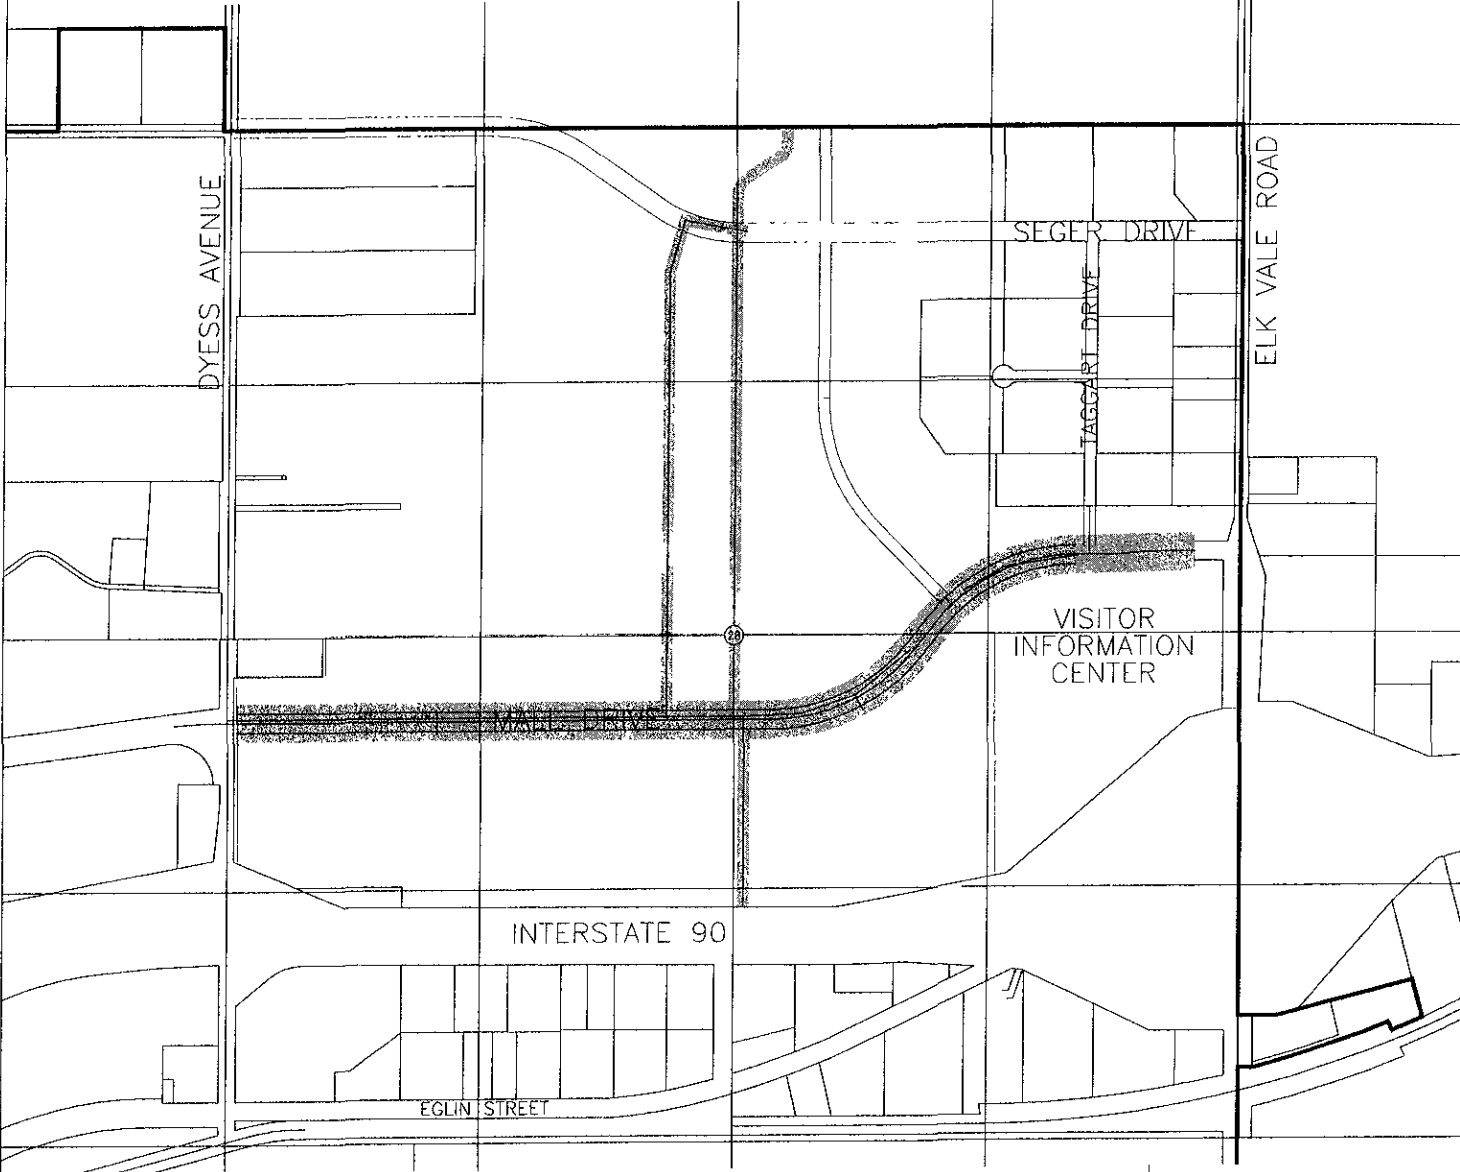

X:\100-XXXX\100-0090\Drawings\SHEETS\01-COVER.dwg, Layout1 (2), 9/9/2005 10:33:09 AM, 1-1



SCALE: 1" = 1000'

### RECEIVED

SEP 09 2005

Rapid City Growth Management Department

### EAST MALL DRIVE

JOB NO: 00-0090	REV 1-
DATE: 09/2005	REV 2
DRAWN BY: RDC	REV 3



**D.D.I.**  
**DREAM DESIGN INTERNATIONAL, INC.**  
 PROFESSIONAL STRUCTURAL & CIVIL ENGINEERING CONSULTANTS  
 528 KANSAS CITY ST., SUITE 4, RAPID CITY, SD 57701  
 PH. 605-348-0538 FAX. 605-348-0545 EMAIL: engineers@dreamdesigninc.com