


LANDSCAPE SCREENING


EARTH BERMED OR  
STONE /  
BRICK VENEER

PRECAST  
COPING

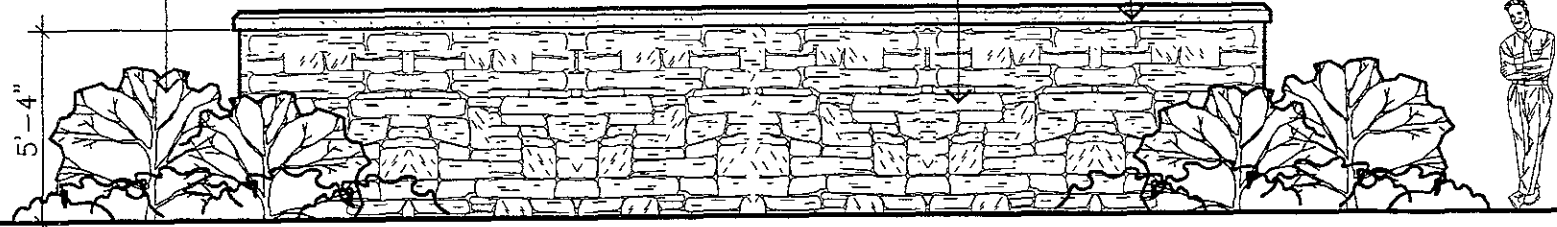

### OUTDOOR MECHANICAL ENCLOSURE ELEVATION

SCALE: 3/16" = 1'-0"

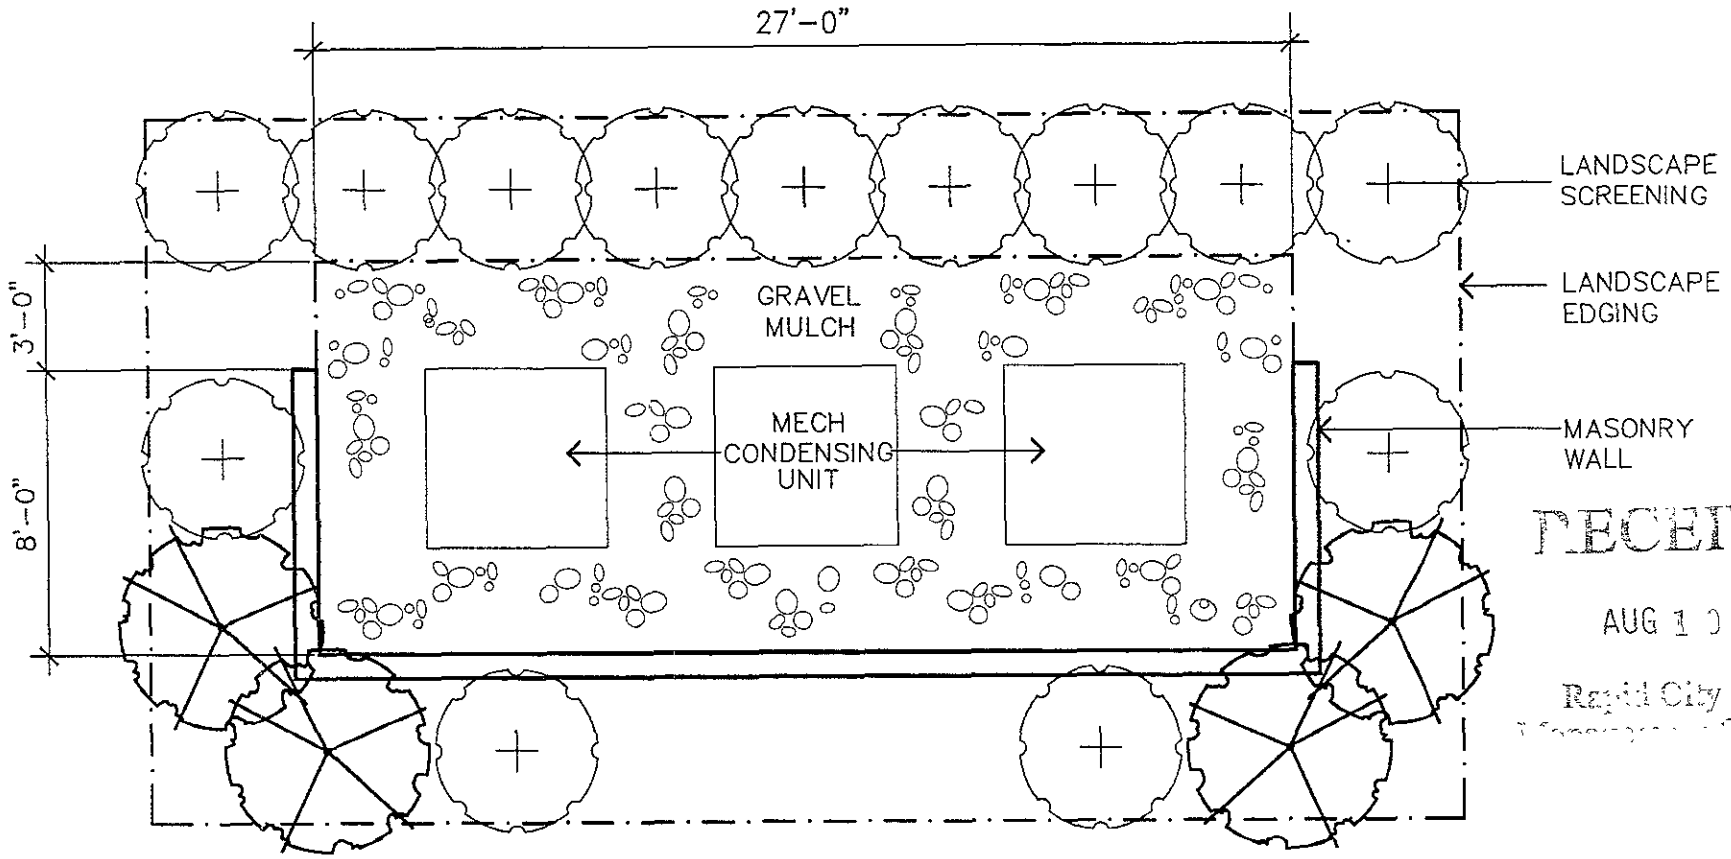

RECEIVED

AUG 10 2007

Rapid City Growth  
Management Department

### OUTDOOR MECHANICAL ENCLOSURE

SCALE: 3/16" = 1'-0"

PLANNED UNIT DEVELOPMENT FOR  
**THE VILLAGE AT FOUNDERS PARK**

SCALE: 3/16" = 1'-0"

AUGUST 2007

**DESIGN WORKS INC.**

526 Saint Joseph St.  
Suite 3  
Rapid City, SD 57701  
Tele: 605/394-0394  
Fax: 605/394-9588