
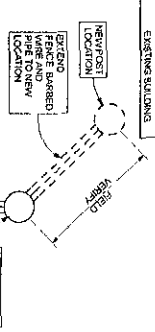
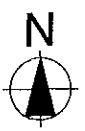


RECEIVED
AUG 13 2007
Rapid City Growth
Management Department

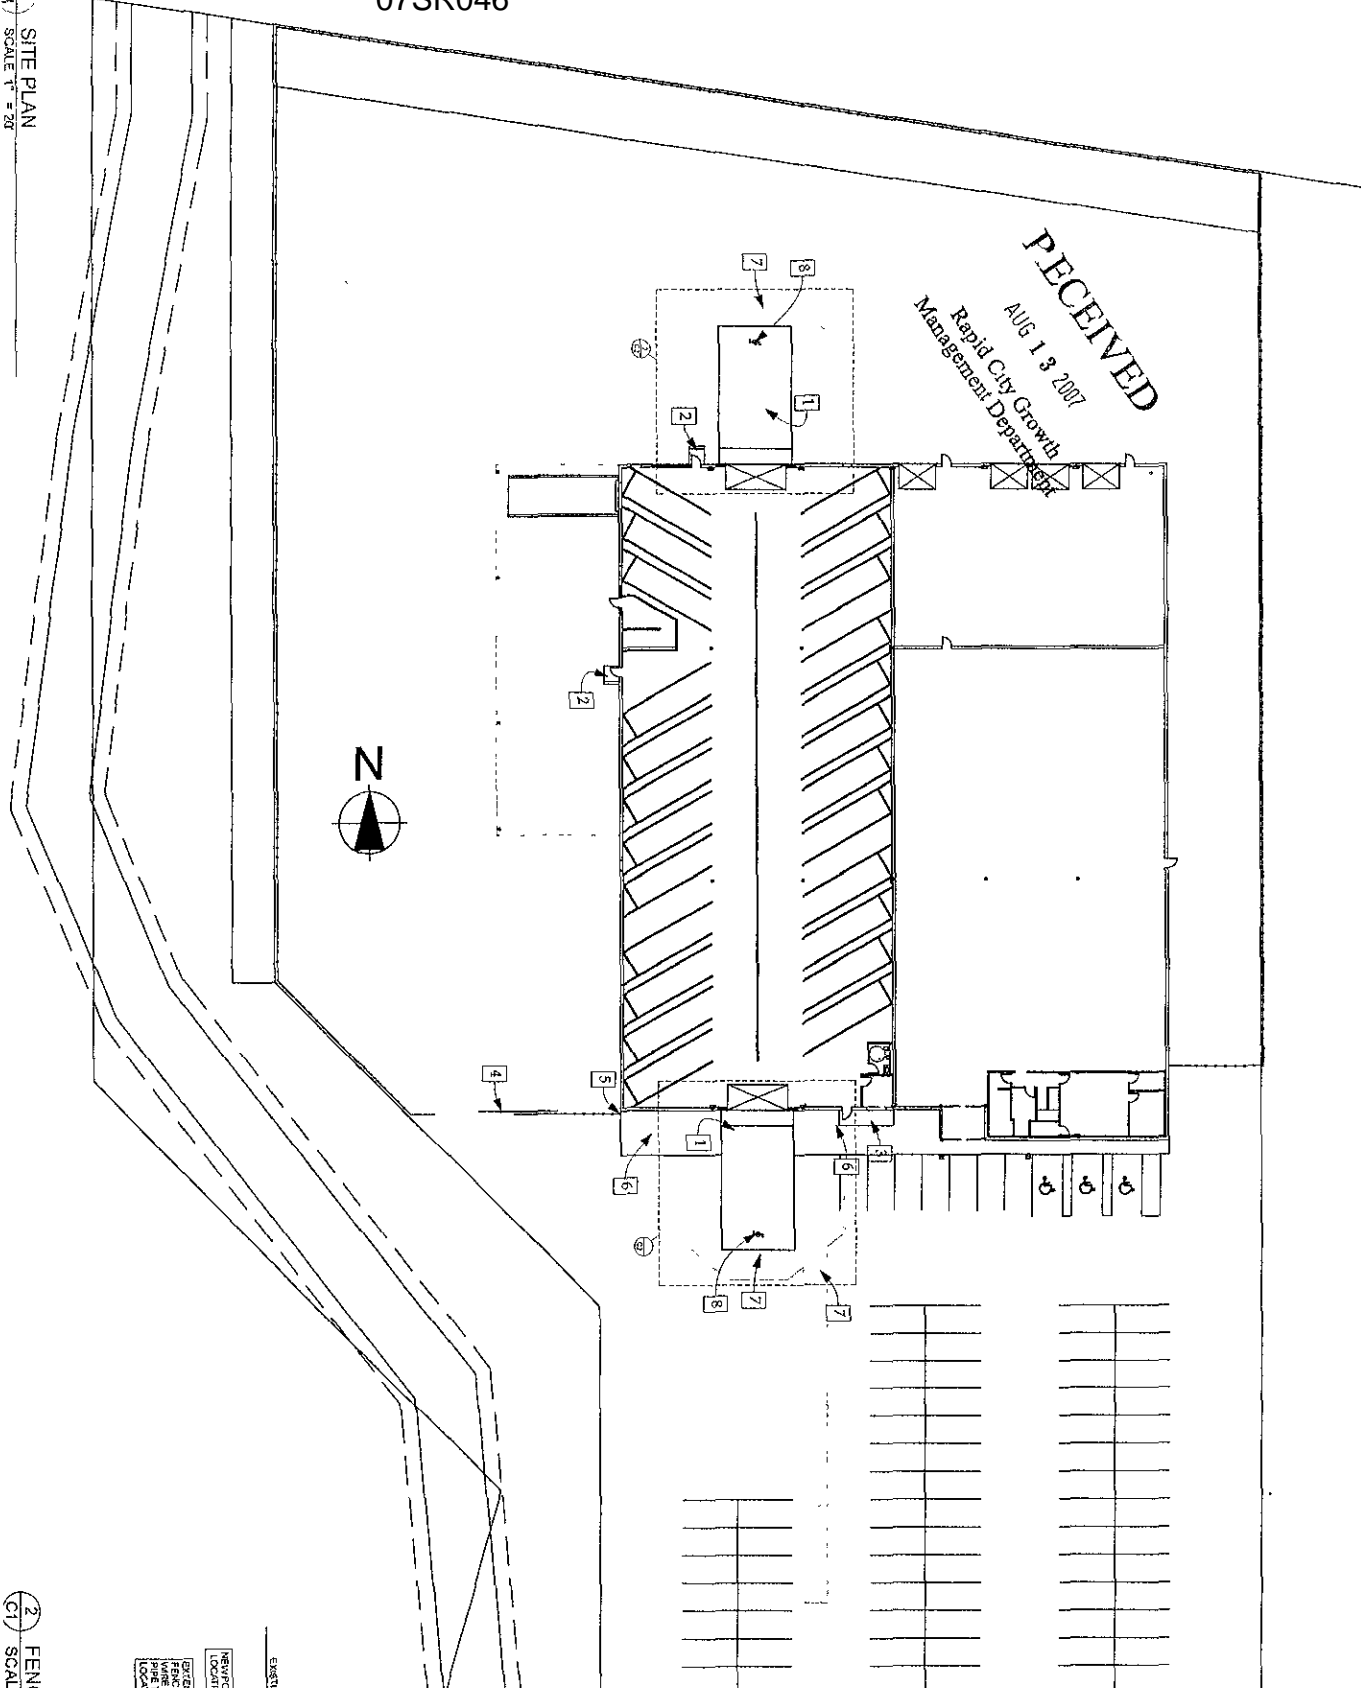

- SITE NOTES**
- 1 NEW STOOP AND APRON. SEE STRUCTURAL PLANS FOR SECTION, REINFORCEMENT, AND DETAILS
 - 2 NEW STOOP AND RAMP. SEE STRUCTURAL PLANS FOR SECTION, REINFORCEMENT, AND DETAILS
 - 3 NEW STOOP AND RAMP. SEE STRUCTURAL PLANS FOR SECTION, REINFORCEMENT, AND DETAILS
 - 4 NEW DOOR, 6' WIDE, 8' HIGH. GATE ROLLER SET MADE OF STEEL WITH "PULLY" PNEUMATIC TIRES) AND GATE ROLLER AND AXLE ASSEMBLY FOR EXISTING CHAIN LINK GATE
 - 5 NEW FENCE POST LOCATION AND CONCRETE TO BE PLACED TO CLOSE GAP BETWEEN BUILDING FENCE AND EXISTING BUILDING
 - 6 NEW CONCRETE TO REPLACE EXISTING CONCRETE DEMOLITION. SEE DEMOLITION PLAN
 - 7 NEW ASPHALT TO REPAIR EXISTING ASPHALT DEMOLITION. SEE DEMOLITION PLAN
 - 8 ACCESS REAPER LOCATION. SEE ELECTRICAL PLANS FOR INFORMATION
- GENERAL SITE NOTES**
- UNLESS OTHERWISE NOTED ON THE DRAWINGS, ALL WORK SHOWN ON THE CIVIL DRAWINGS SHALL COMPLY WITH THE 2004 EDITION OF THE CITY OF RAPID CITY STANDARD SPECIFICATIONS FOR PUBLIC WORKS CONSTRUCTION INCLUDING REVISIONS