
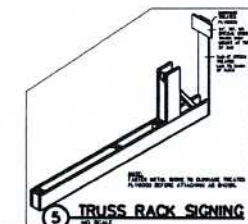
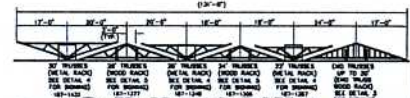
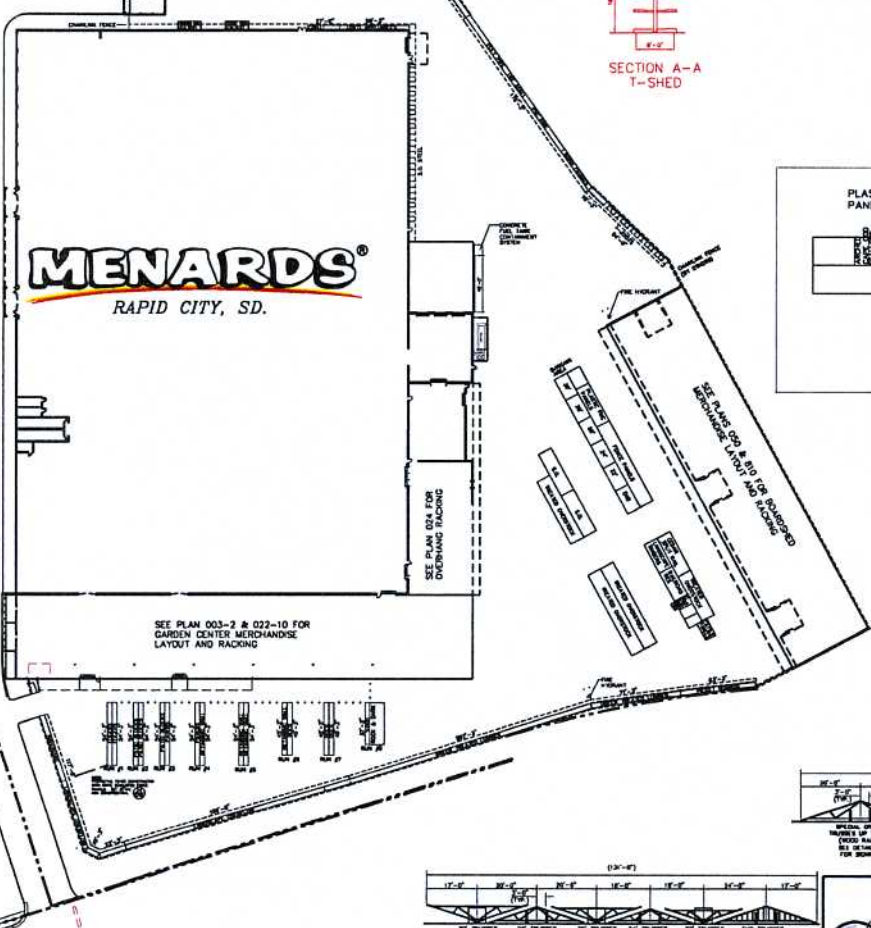
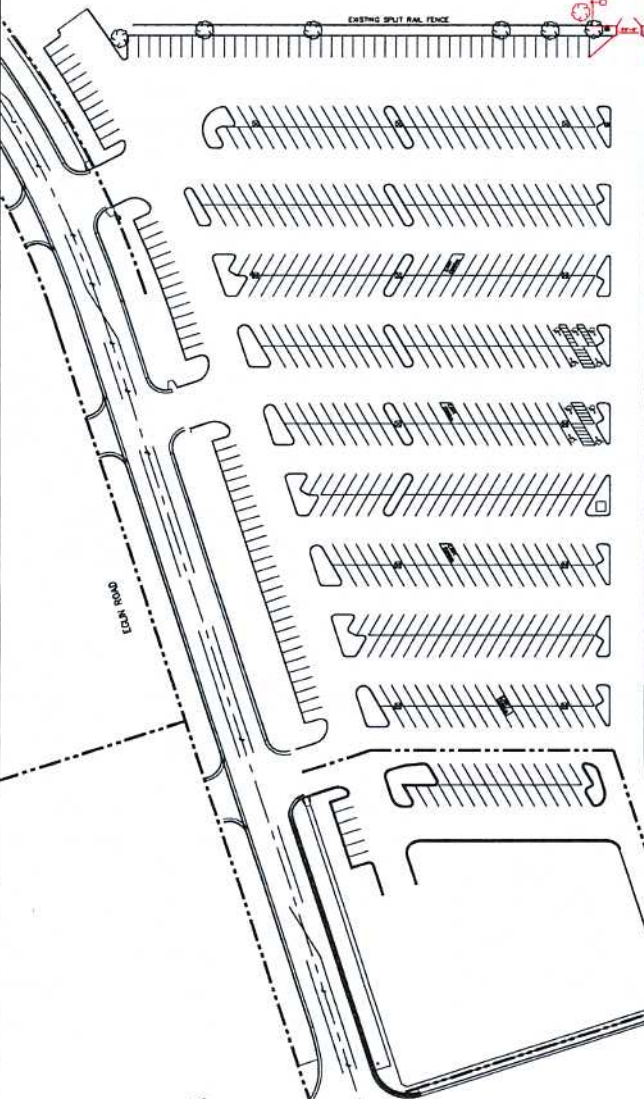
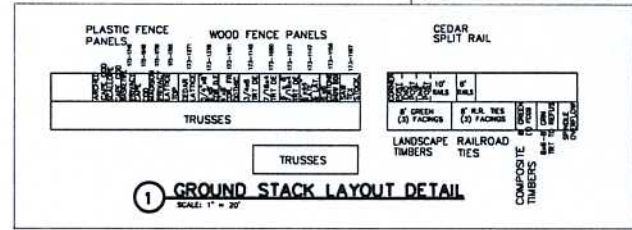
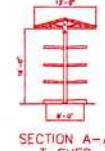
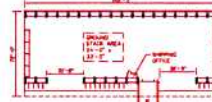


RECEIVED

APR 24 2008

Rapid City Growth Management Department

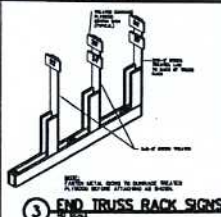

HATCHED AREA NOT IN SCOPE OF WORK

2 TRUSS LAYOUT DETAIL NO SCALE

<b>MENARD INC.</b>		PROJECT TITLE		CAD DRG NAME	
STORE PLANNING & CONSTRUCTION		<b>RAPID CITY, SD.</b>		SYNOPSIS	
EAU CLAIRE, WISCONSIN		SHEET TITLE		SHEET NO.	
SCALE: 1" = 30'		DATE: 2/16/06		BY: [signature]	
DESIGNED BY: [signature]		CHECKED BY: [signature]		DATE: [signature]	
NO.	DATE	DESCRIPTION	BY		
1	6/16/06	ADDED SIGNS TO PLAN	ETC		
2	3/28/07	ADDED NEW HAZARD FENCE PANEL	MAN		
3					