


08PD018

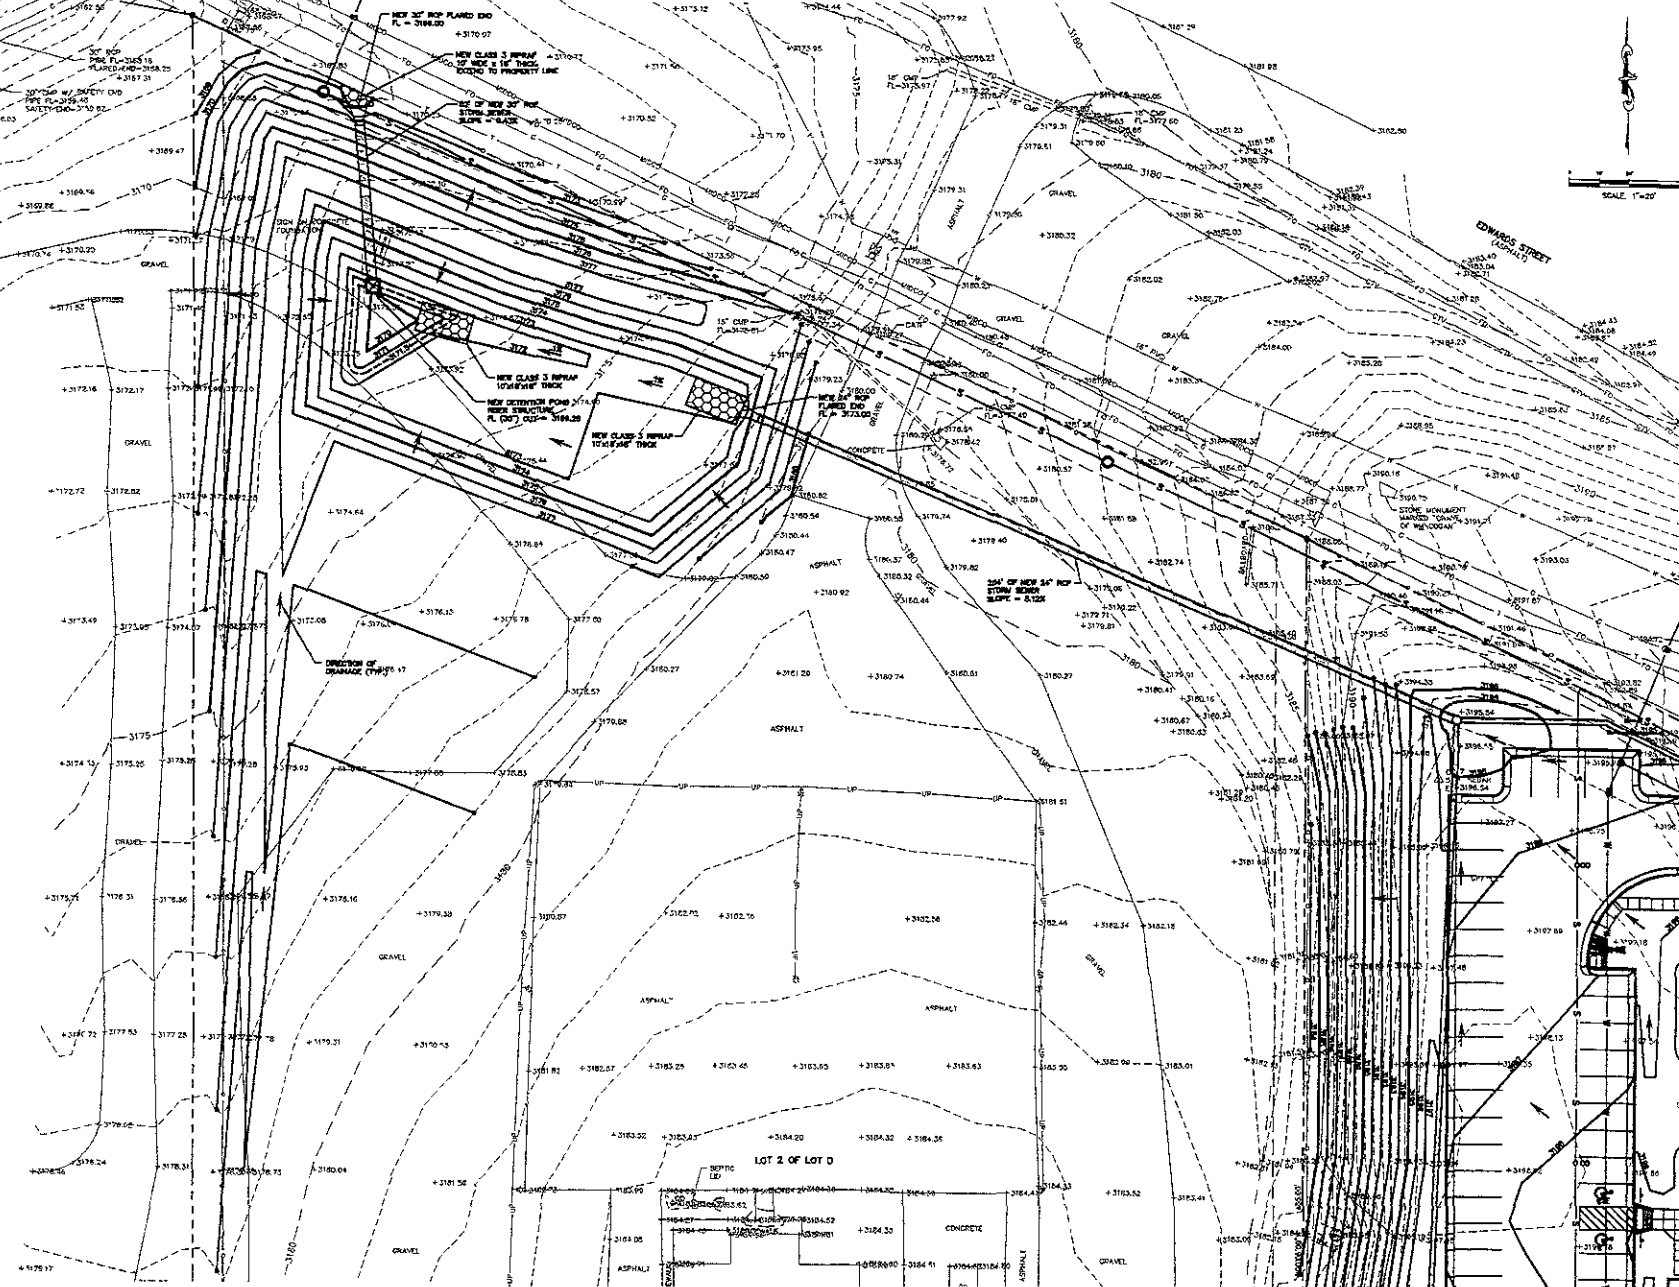

NOT  
FOR  
CONSTRUCTION

File Number: 08318  
 Location: ST 1/2 SECTION 28  
 T2N R3E S8E  
 Surveyed By: JRM/MLL  
 Date: SEPTEMBER 2005  
 Designed By: JRM  
 Drawn By: JRM/MLL  
 Checked By: JRM/MLL

**FINAL PLANNED DEVELOPMENT PLAN  
 COMFORT SUITES  
 RAPID CITY, SD**