


08SR088

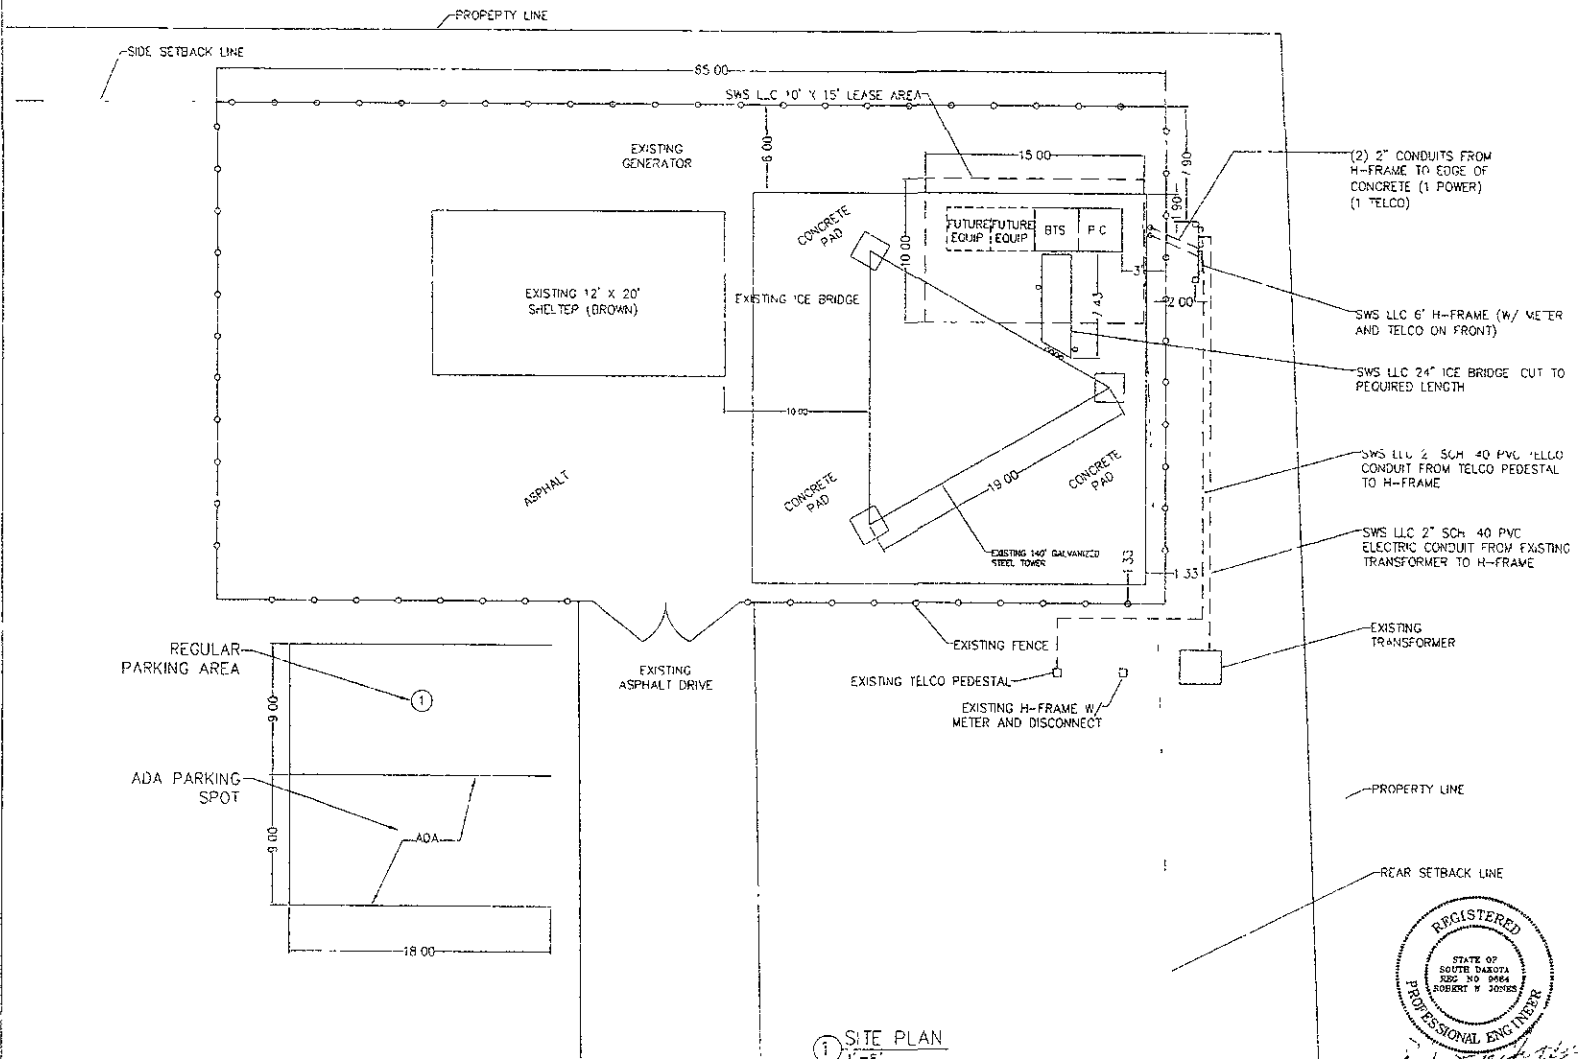

① SITE PLAN
1"=8'

OWNER
SWS LLC.
1400 BRADSHAW BLVD. SW.
DUBLIN, GEORGIA 30128
MICHAEL, SID OTHERS

PROJECT MANAGER
i wireless
4135 N.W. DRANDALE DRIVE
IRVINGDALE, IL 60132

AAMCO

DATE: 03/27/08

REVISIONS		
NO	DATE	DESCRIPTION
△	08/18/08	1ST SUBMITTAL
△	09/03/08	2ND SUBMITTAL
△	09/20/08	3RD SUBMITTAL
△	09/25/08	4TH SUBMITTAL
△	10/20/08	5TH SUBMITTAL



3000 41ST STREET
DUBLIN, GA 31025
304-264-7800
THIS DRAWING IS COPYRIGHTED AND IS THE SOLE PROPERTY OF THE OWNER. IT IS PRODUCED SOLELY FOR USE BY THE OWNER AND ITS AFFILIATES. REPRODUCTION OR USE OF THIS DRAWING WITHOUT THE INFORMATION CONTAINED HEREIN IS PROHIBITED WITHOUT THE WRITTEN PERMISSION OF THE OWNER.

READ AND OBEY PRODUCT GUIDANCE

108316

SITE TYPE

GOLD
SELF SUPPORT TOWER

8715 EQUIPMENT

800250

SITE ADDRESS


650 N. CABELL
RAPID CITY, SD 57701

EQUIPMENT

SITE PLAN

PROJECT NUMBER

A-2

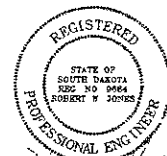

Robert W. Jensen