


PROJECT NO.	08_0361-Ph1
FILE NO.	08001
DESIGN BY	LMK
DRAWN BY	MLB
CHECKED BY	LMK
DATE	3/23/08

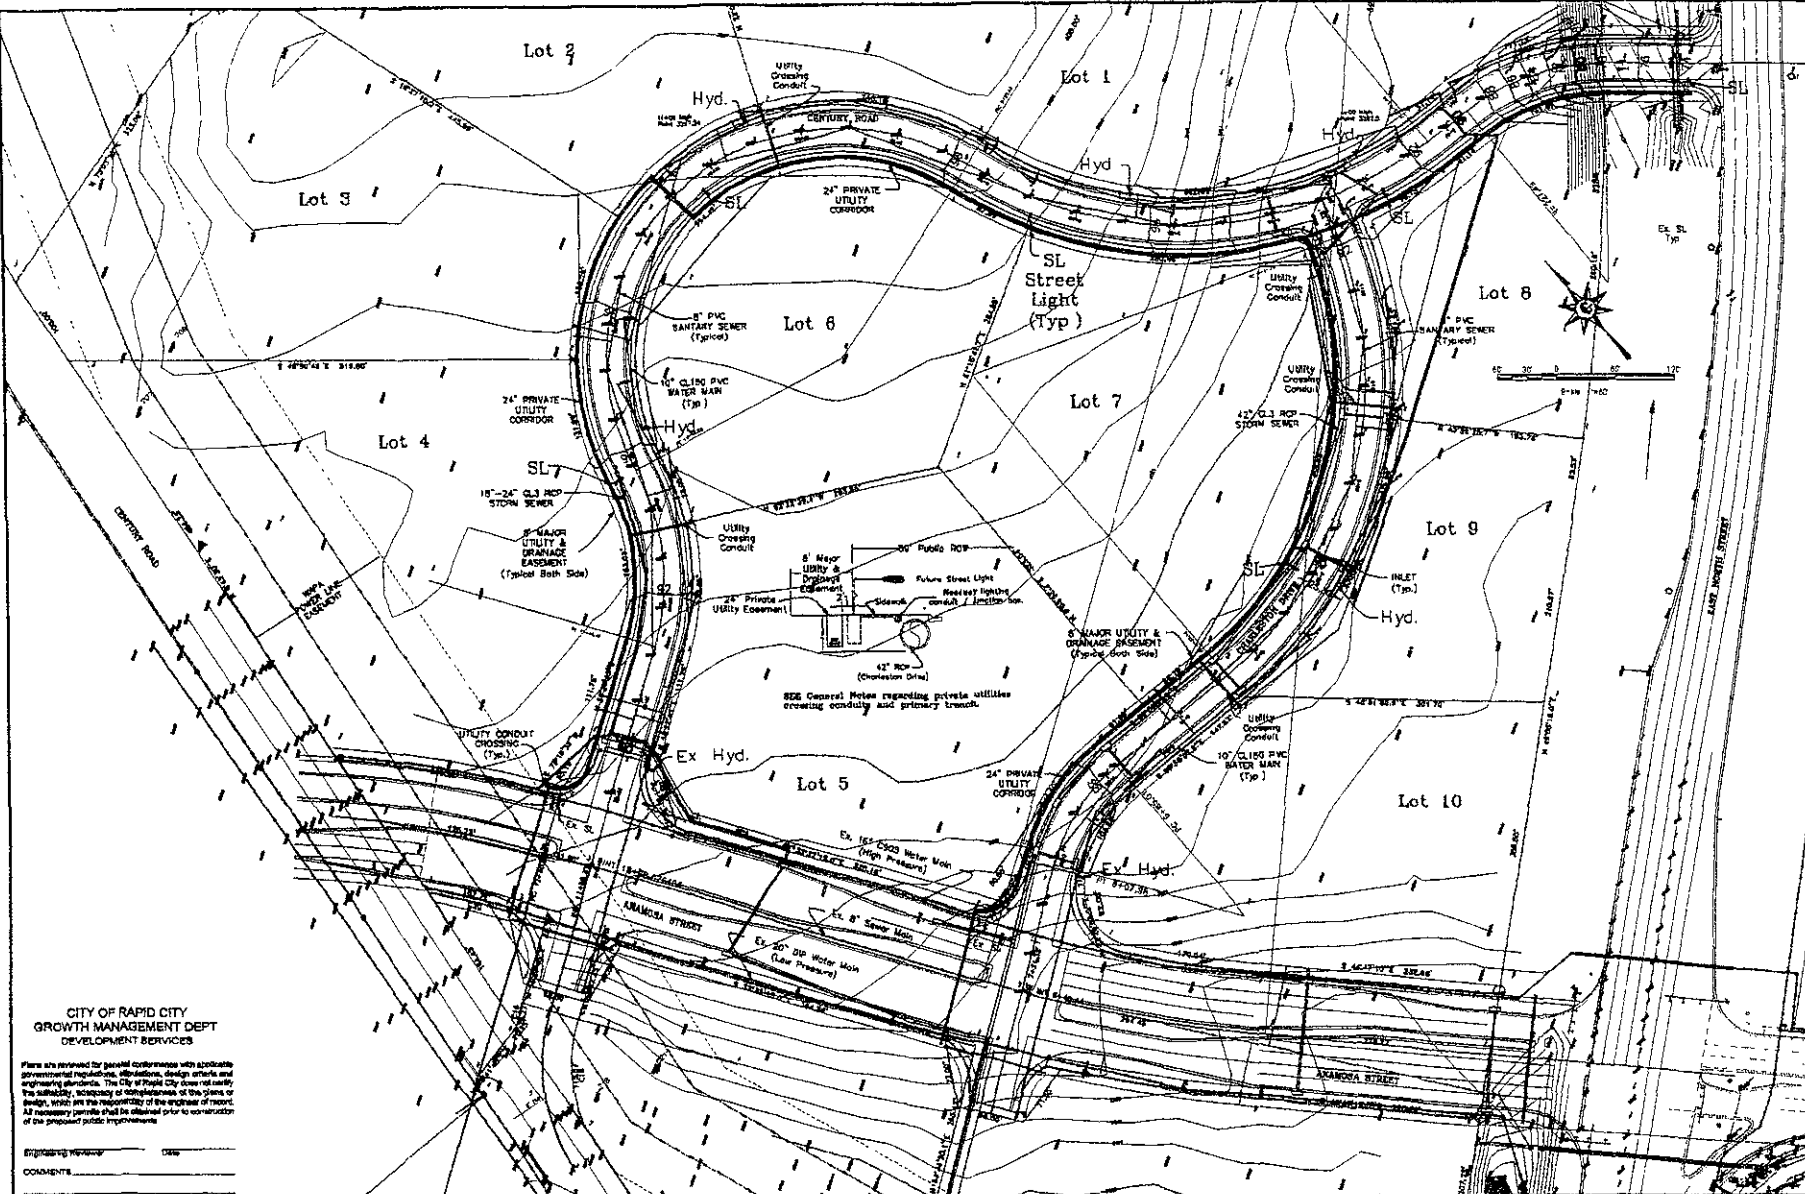

CITY OF RAPID CITY
 GROWTH MANAGEMENT DEPT
 DEVELOPMENT SERVICES

Plans are prepared for general compliance with applicable governmental regulations, illustrations, design details and engineering standards. The City of Rapid City does not carry the liability, acceptance or responsibility of the plans or design, which are the responsibility of the engineer of record. All necessary permits shall be obtained prior to construction of the proposed public improvements.

Engineering: _____ Date: _____
 COMMENTS: _____