


6th
 1" STREET
 PROPOSED LAYOUT
 1"=40'-0"

RECEIVED

MAR 31 2009

Rapid City Growth
 Management Department

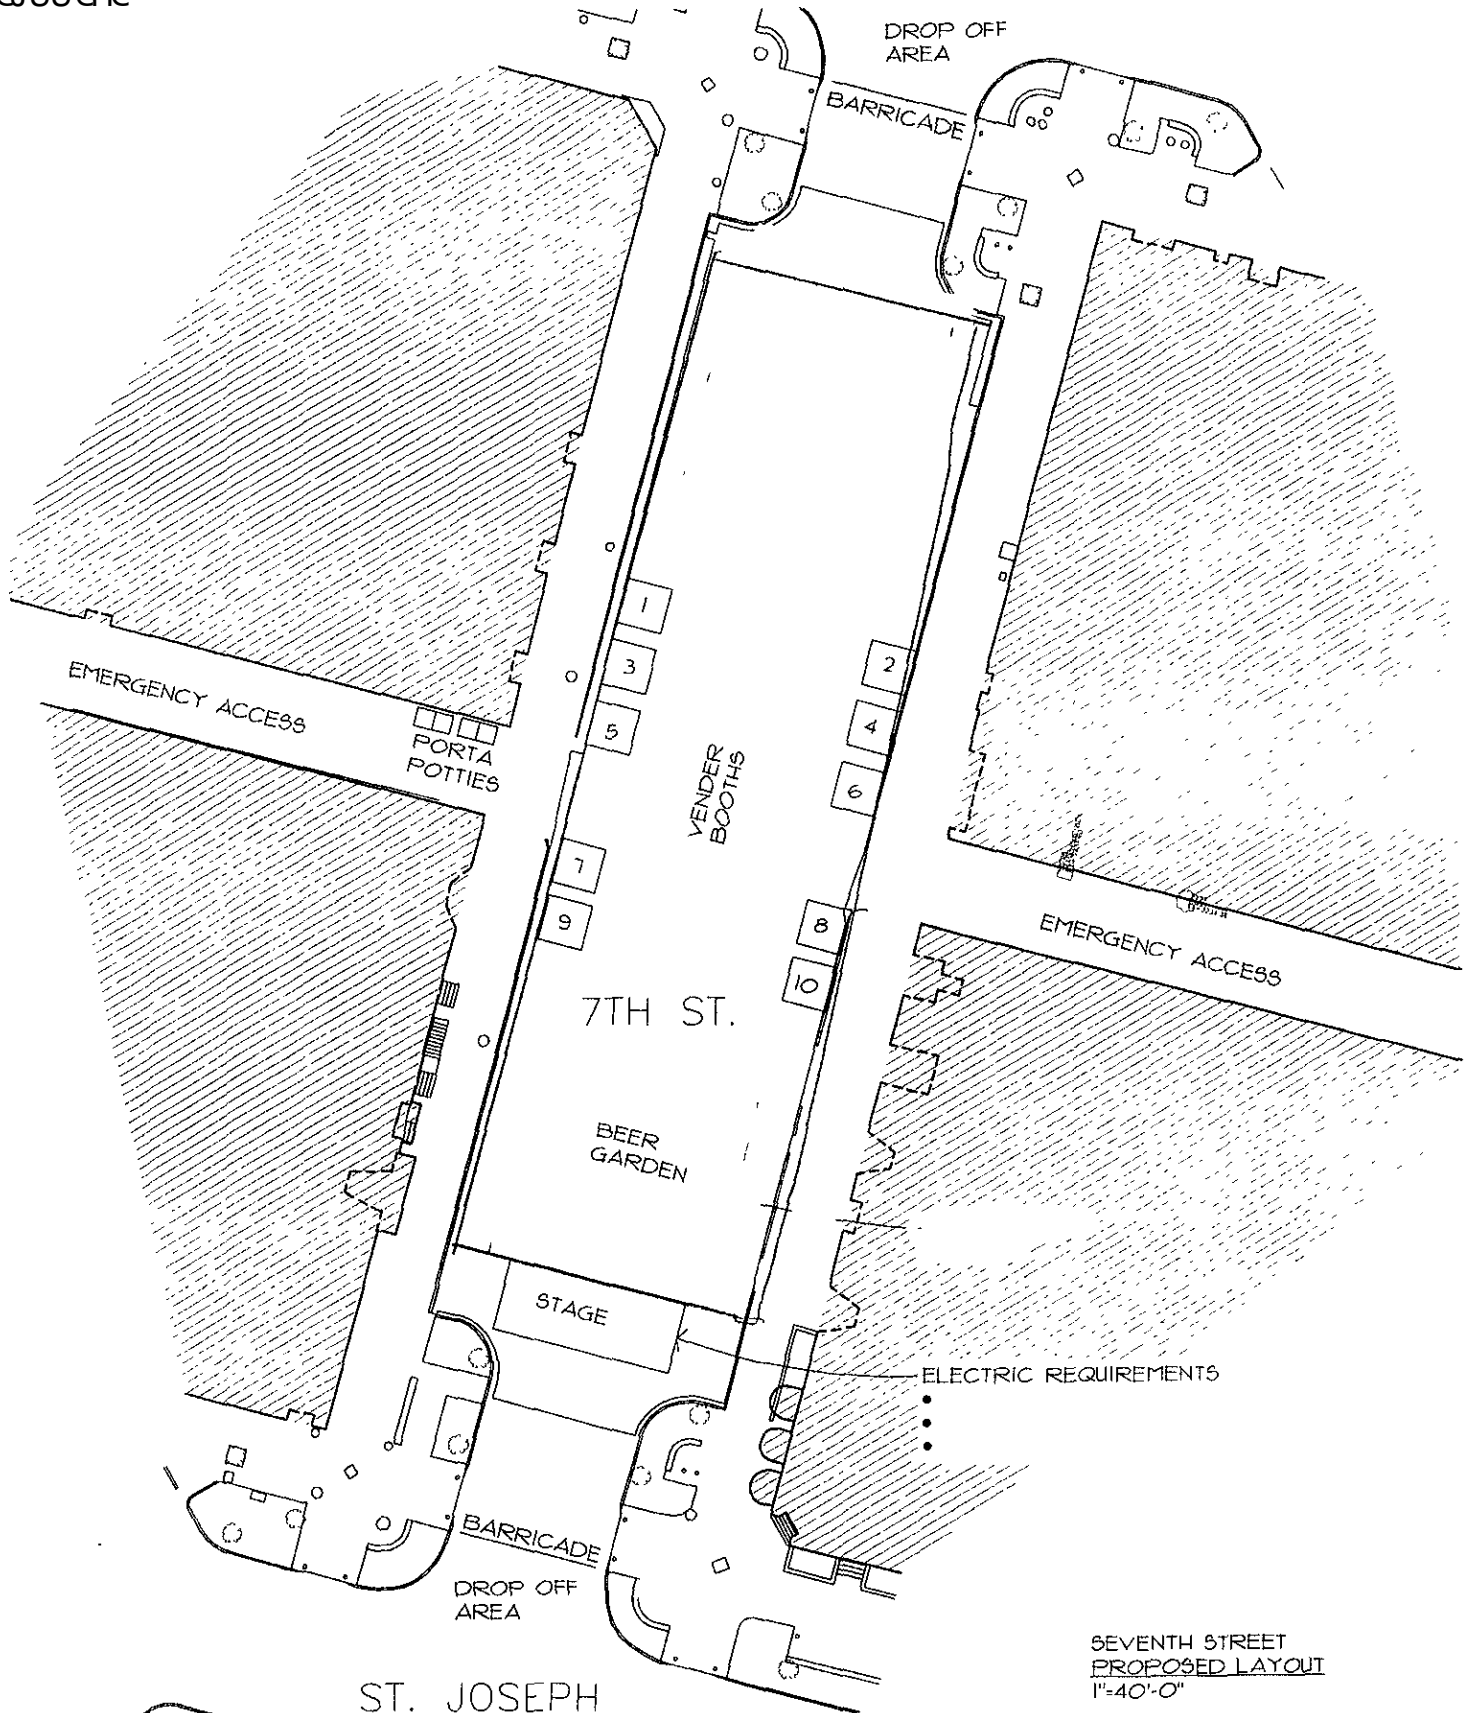

SEVENTH STREET
PROPOSED LAYOUT
1"=40'-0"

