

JUN 23 2009

Rapid City Growth
Management Department

FMG, Inc.
3700 Bruce Road
Rapid City, SD 57705-0317
www.fmginc.com



NOT
FOR
CONSTRUCTION


File Number
6333
Location
SE 1/4 SECTION 28
T20N, R5E, S10W
Surveyed by
Date
Designed by
Drawn by
Checked by

**FINAL PLANNED DEVELOPMENT PLAN
COMFORT SUITES
RAPID CITY, SD**

PARKING
LANDSCAPE
PLAN

Sheet Number

L2 of L2

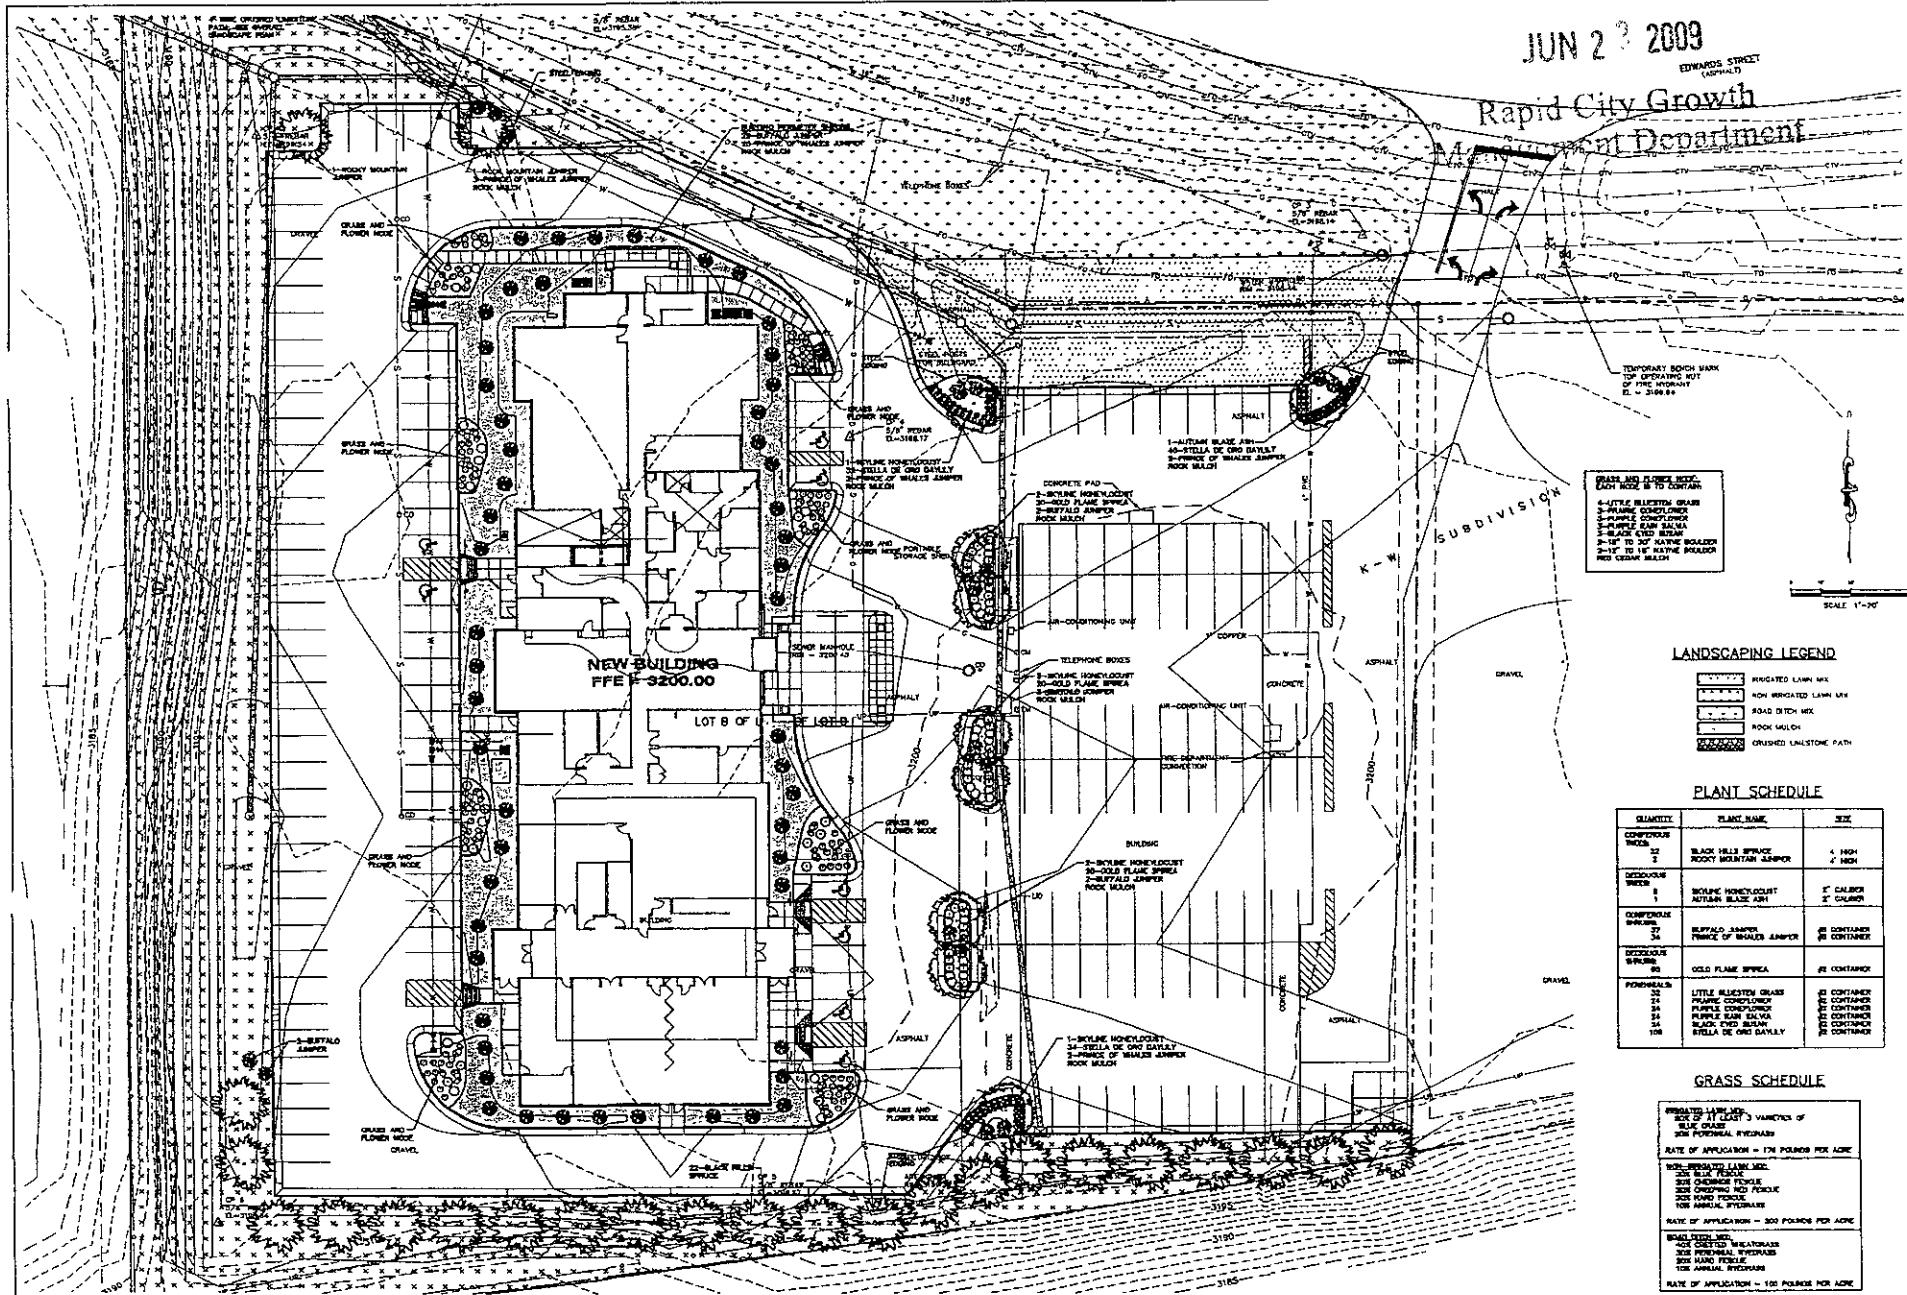

- PLANT AND FLOWER MIXES
EACH BOX 18\"/>
 - 4-LITTLE BLUESTEM GRASS
 - 3-PURPLE CONYONCH
 - 3-PURPLE BEAN SALVA
 - 3-BLACK EYED BEAN
 - 2-1/2\"/>**

LANDSCAPING LEGEND

- IRRIGATED LAWN MIX
- NON IRRIGATED LAWN MIX
- SOLID BRICK MIX
- ROCK MULCH
- CRUSHED LIMESTONE PATH

PLANT SCHEDULE

QUANTITY	PLANT NAME	SIZE
CONIFEROUS TREES 2	BLACK HILLS SPRUCE ROCKY MOUNTAIN SPRUCE	4 HIGH 4 HIGH
DECIDUOUS TREES 1	MORNING HONEYLOCUST NITBAM BLACK ASH	1\"/>
CONIFEROUS SHRUBS 27	BUFFALO ZAMPER TWICE OF WEAVER ZAMPER	#2 CONTAINER #2 CONTAINER
DECIDUOUS SHRUBS 90	COLD PLAIN SPIRELA	#2 CONTAINER
PONDREAS 32	LITTLE BLUESTEM GRASS	#2 CONTAINER
34	PURPLE CONYONCH	#2 CONTAINER
34	PURPLE BEAN SALVA	#2 CONTAINER
34	BLACK EYED BEAN	#2 CONTAINER
108	STELLA DE ORO BAYLEY	#2 CONTAINER

GRASS SCHEDULE

- IRRIGATED LAWN MIX**
3 VARIETIES OF
30% PERennial Ryegrass
RATE OF APPLICATION = 174 POUNDS PER ACRE
- NON-IRRIGATED LAWN MIX**
30% PERennial Ryegrass
30% CRACK FESCUE
30% HARD FESCUE
RATE OF APPLICATION = 300 POUNDS PER ACRE
- ROCK MULCH WEATHERBASS**
30% HARD FESCUE
30% CRACK FESCUE
30% PERennial Ryegrass
RATE OF APPLICATION = 180 POUNDS PER ACRE

SCALE 1\"/>