



# ROAD PROFILES

Lot 5 of Aspen Estates Subdivision  
Section 12, T1N, R6E, B.H.M.  
Pennington County, South Dakota

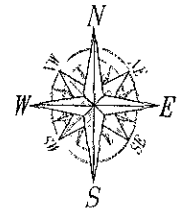


Not to Scale

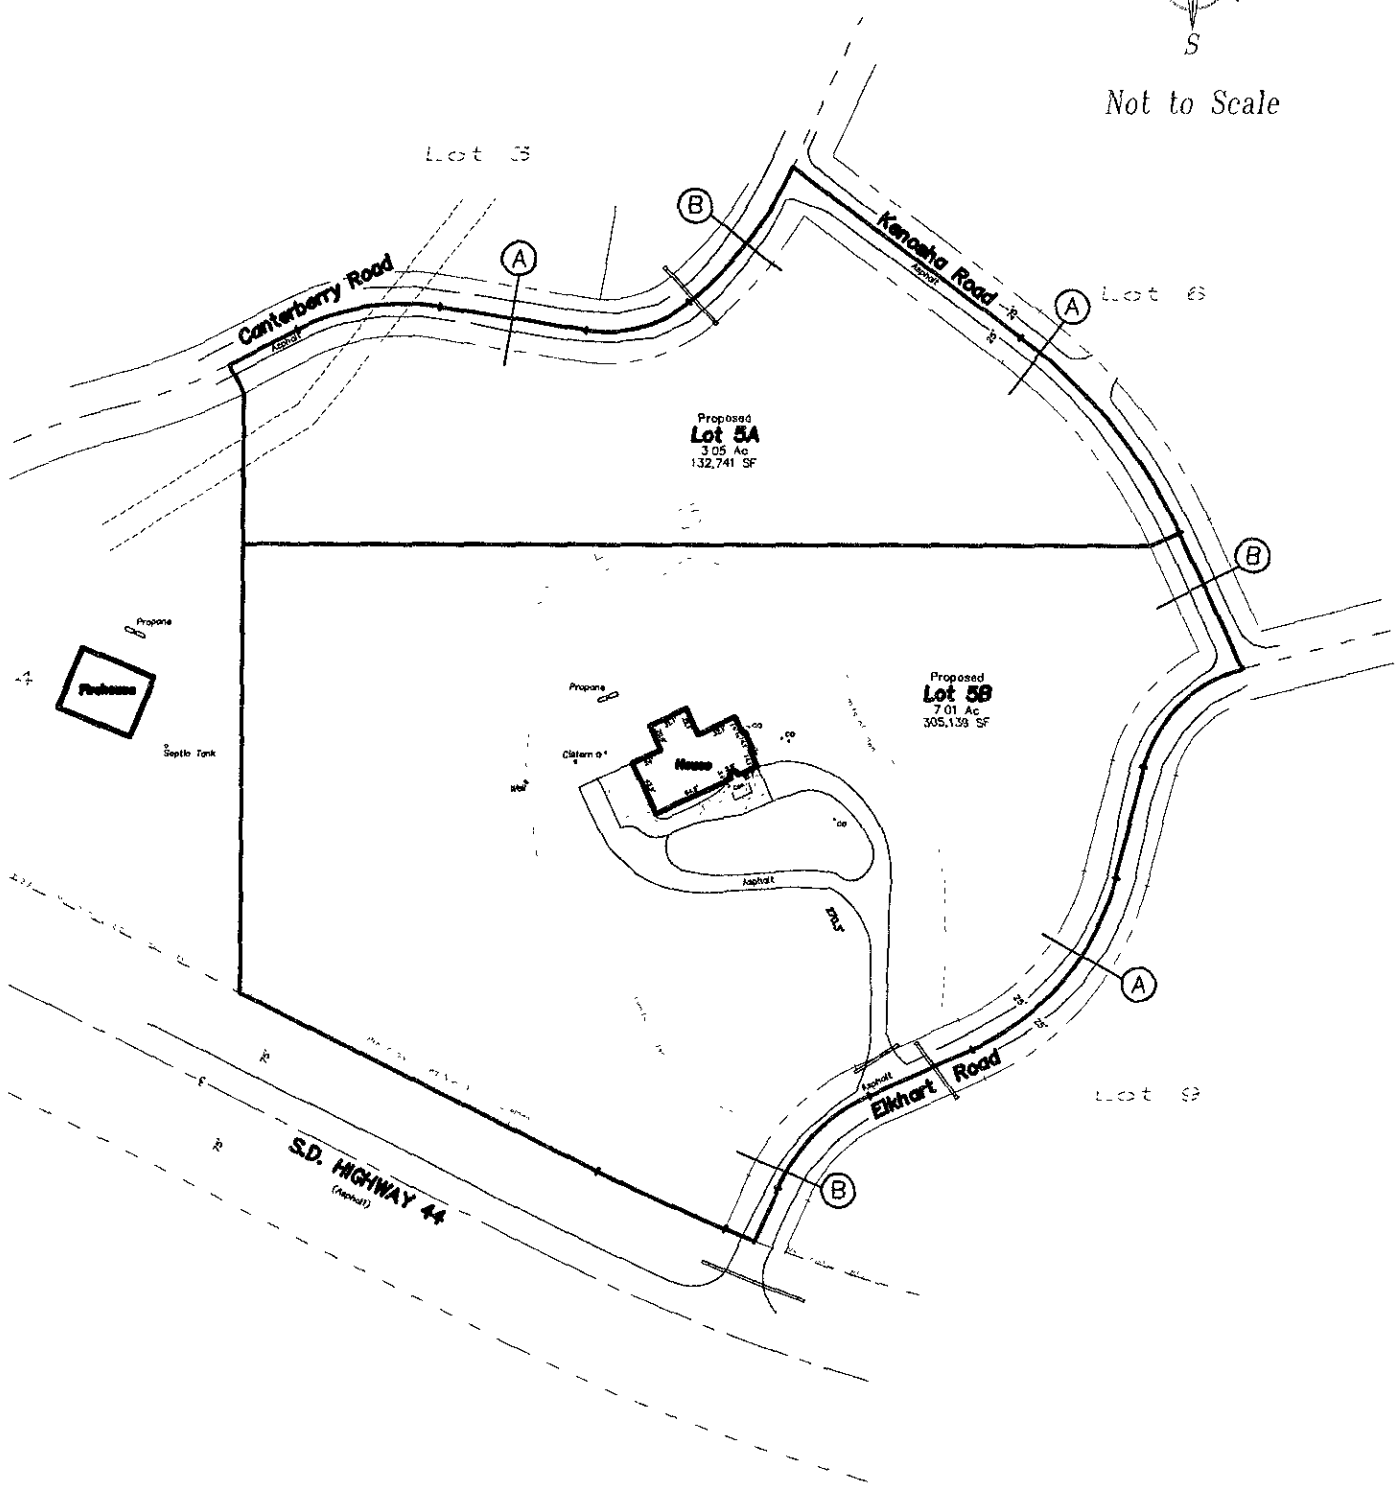


# ROAD PROFILES

## Canterberry Road

Scale: 1" = 20'

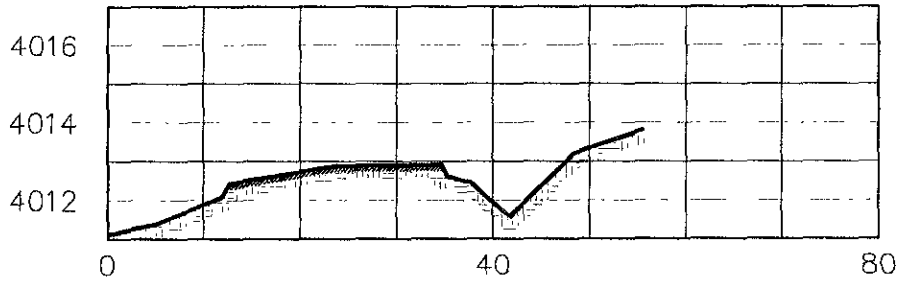

**Section A**  
Canterberry Road

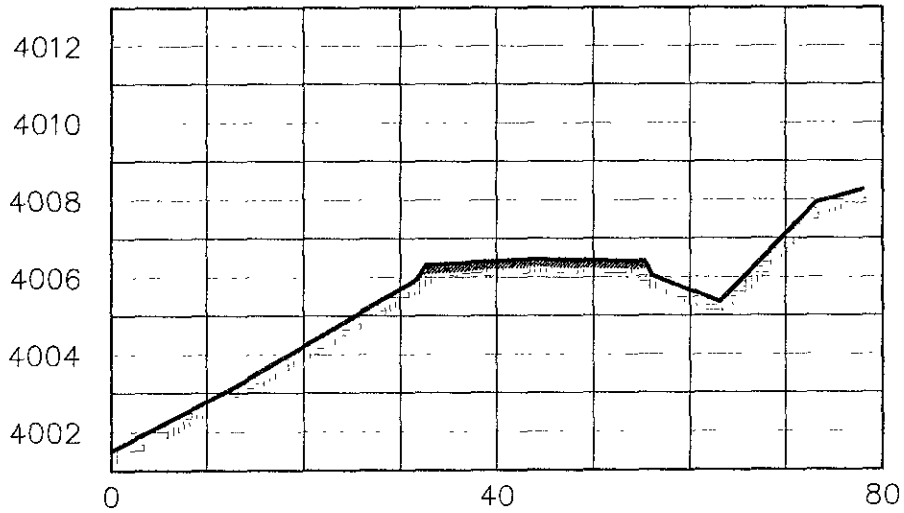


**Section B**  
Canterberry Road

# ROAD PROFILES


## Kenosha Road

Scale: 1" = 20'

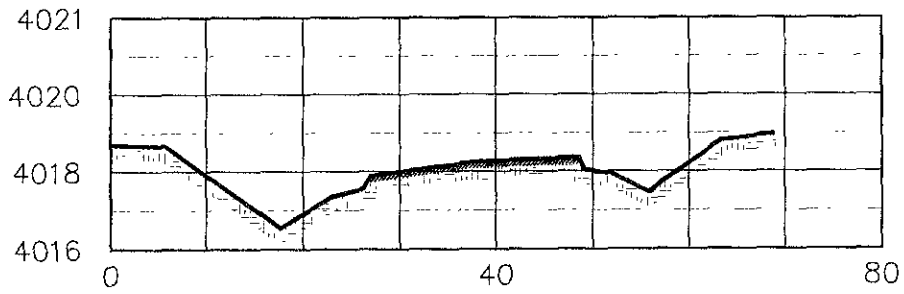

### Section A

Kenosha Road

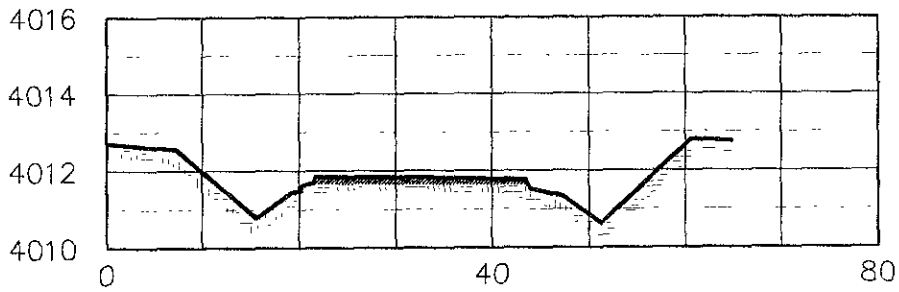


### Section B

Kenosha Road


# ROAD PROFILES

## Elkhart Road

Scale: 1" = 20'

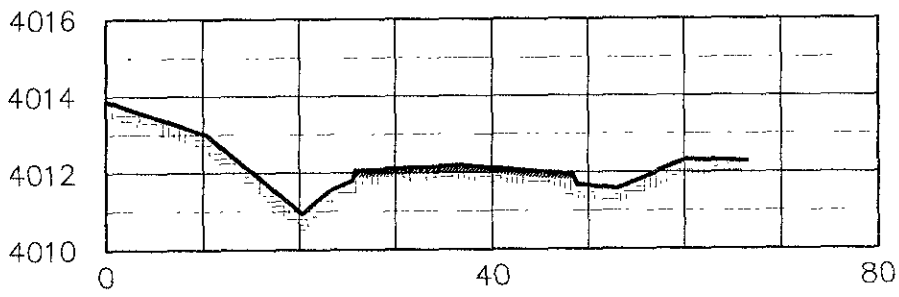

**Section A**  
Elkhart Road

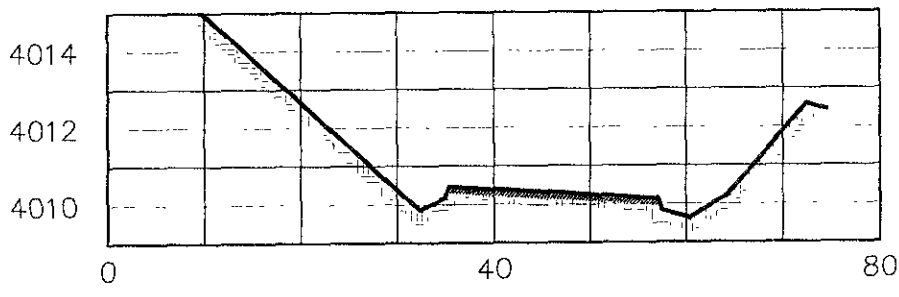

**Section B**  
Elkhart Road