


SUBSIDING NOTES:

STA 2+51.96 - 3' L&R TO 4+76.00 - 3' L&R
SAWCUT ASPHALT PAVEMENT - 496.3 LF
REMOVE ASPHALT PAVEMENT - 170.4 SF
AGGREGATE BASE COURSE, 6" - 51.8 TONS
ASPHALT CONCRETE PAVEMENT, CLASS C, TYPE II, 5" - 48.0 TONS

STA 4+59.77 - 14 81'R TO 4+65.77 - 14 81'R
SAWCUT CONCRETE CURB & GUTTER - 5.34 LF
REMOVE CONCRETE CURB & GUTTER - 6 LF
CONSTRUCT CONCRETE CURB & GUTTER, TYPE B66 - 6 LF

SCALE
HORIZ 1" = 20'
VERT 1" = 2'

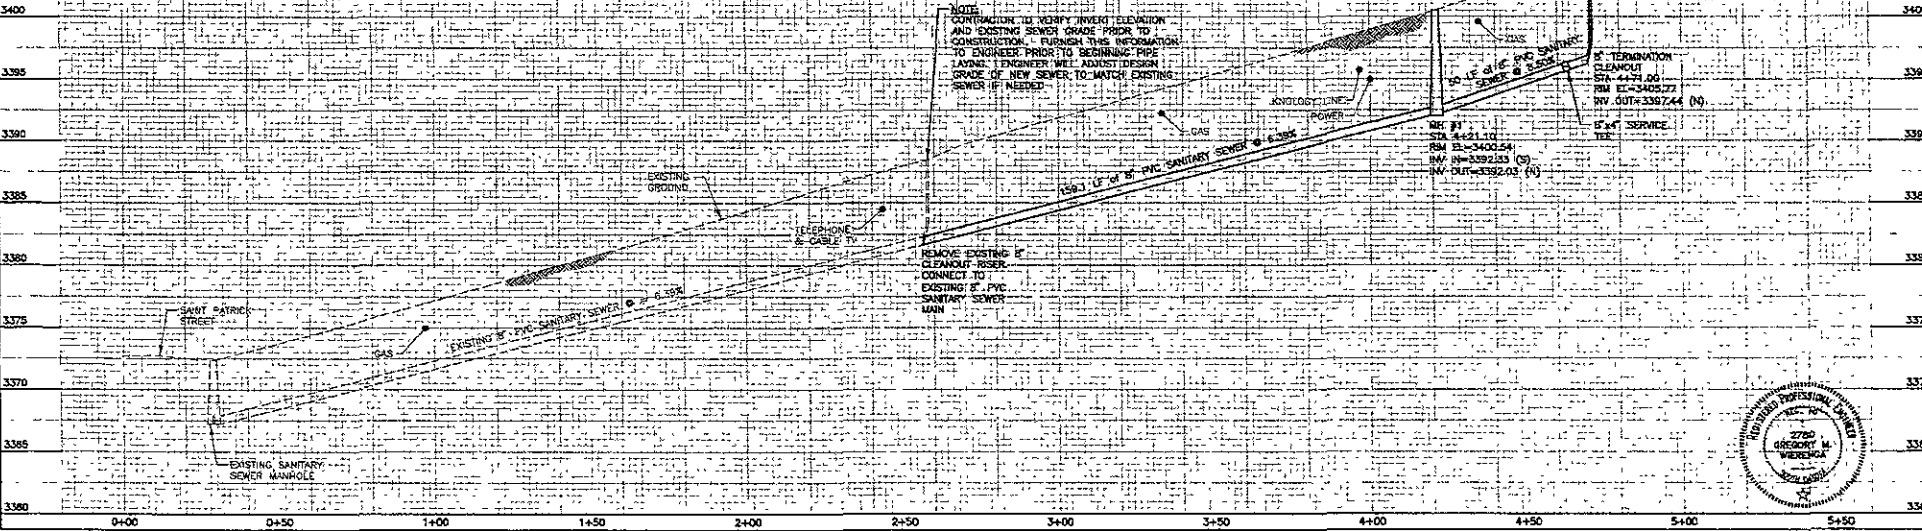

1650 Concourse Drive
Rapid City, SD 57708
Phone: (605) 941-7800
Fax: (605) 941-7864
www.cetele.com

cetele
ENGINEERING SERVICES, INC.

DESIGNED: GJM
DRAWN: GJM
CHECKED: GJM
APPROVED: GJM
DATE: AUGUST 28, 2008

ROOSEVELT AVENUE
8" PVC SANITARY SEWER MAIN
PLAN/PROFILE
STA 0+00 TO 5+50.10

ROOSEVELT AVENUE
SANITARY SEWER MAIN EXTENSION

2 OF 4