


RECEIVED

APR 22 2010

Rapid City Growth  
Management Department

# Lemmon Avenue Community Garden

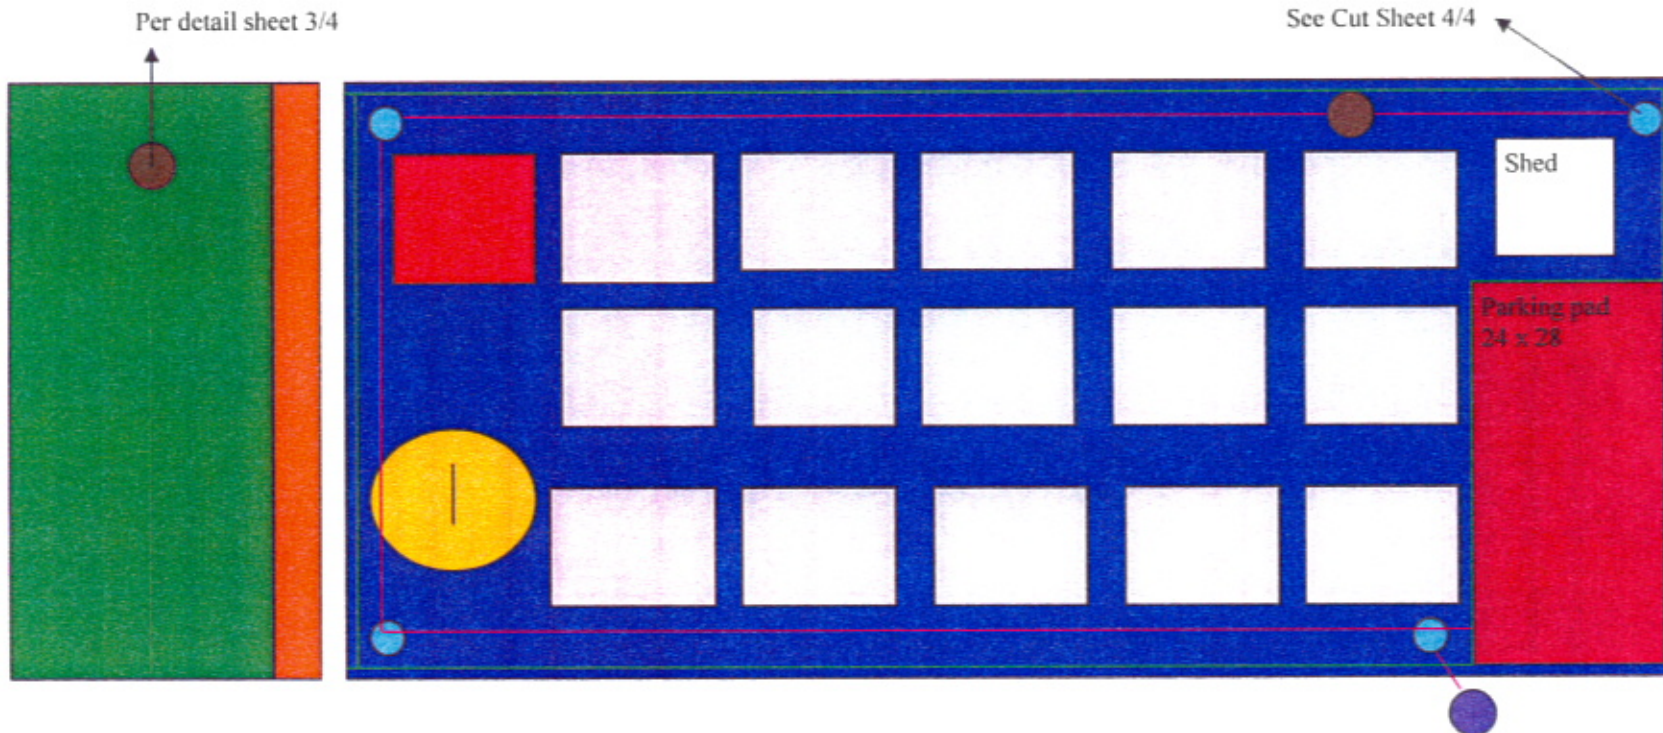

## Legend

Boulevard	Picnic Area	Lighting
Sidewalk	Landscape/sign	Electric
Walkways/unused space	Water	Electric Lines
Garden Plots	Shed	Fence
	Parking	

## Notes

- Walkways will be made with woodchip mulch
- Grading will match the existing grading with 8' raised garden beds
- 4 foot fence will surround the exterior of the garden
- Lighting will be placed at the corners of the lot
- 4 foot by 4 foot sign will be placed at the front of the garden
- Driveway will be removed with curb and gutter being installed
- Parking spots will be at back of lot with alley access