


RECEIVED

APR 22 2010

Rapid City Growth Management Department

Driveway to be removed, curb and gutter to be replaced in accordance to city standards.

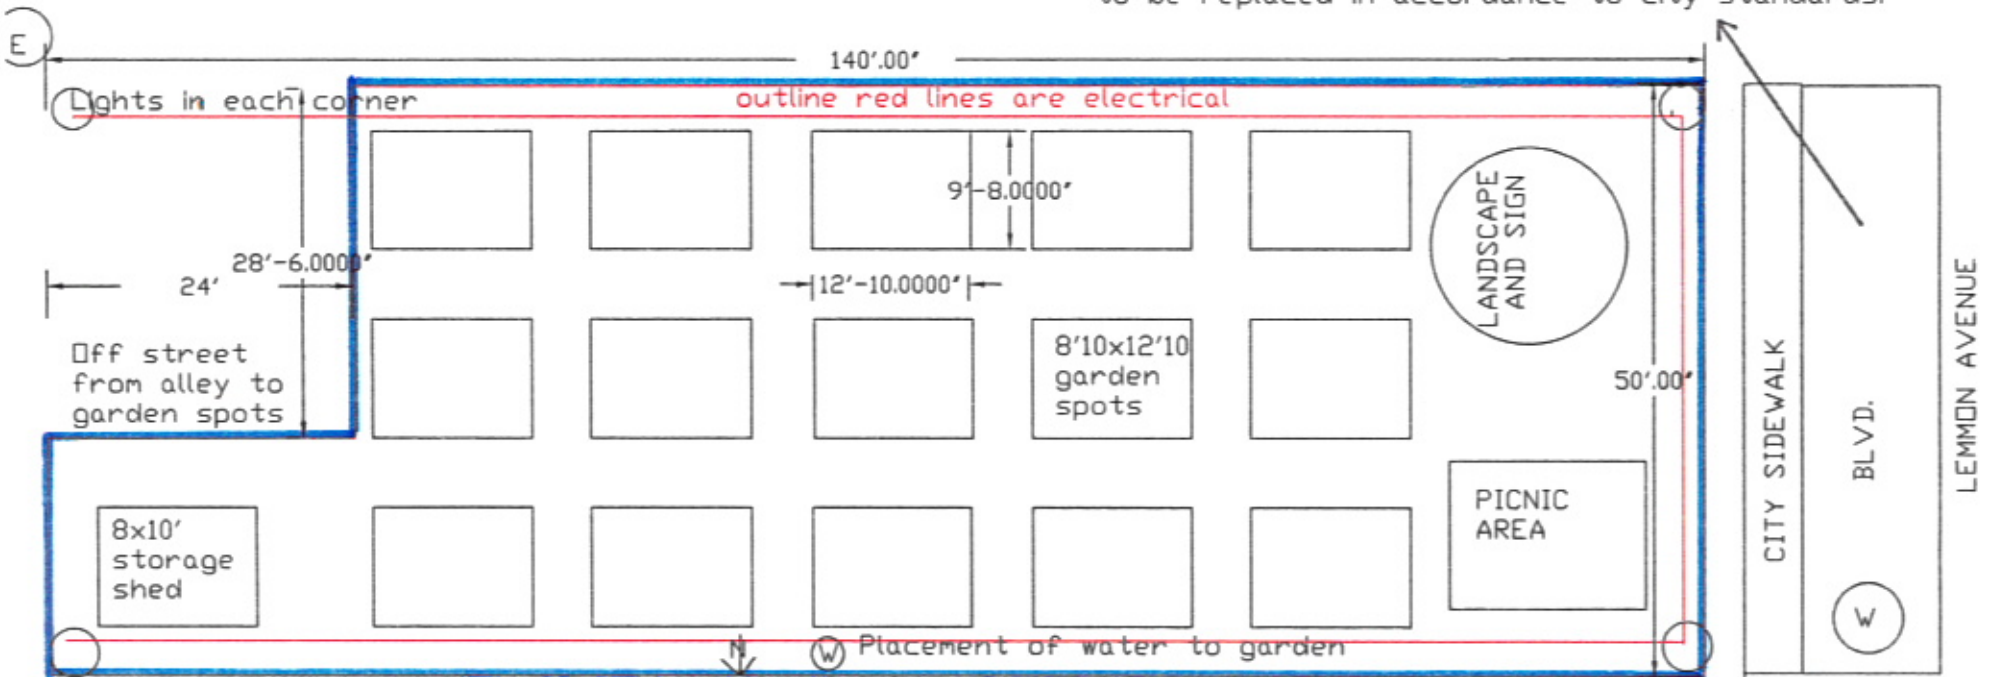

- Lot to be fenced around complete exterior of lot with a gate placed on front of lot
- 4' High Wooden Fence around entire lot.
- 4' x 4' wooden sign to be placed in front of garden.
- Garden to match existing grade with raised garden plots.
- Purposed improvementx will match existing topography
- no additional fill material will be introduced to the site