

LOGO COLOR:  
TREMEC 065F - CANDY APPLE RED  
(FORMERLY SC09)


TANK COLOR:  
TREMEC 018R - WARM SUN  
(FORMERLY EN03)

LOGO COLOR:  
TREMEC 065F - CANDY APPLE RED  
(FORMERLY SC09)


TANK COLOR:  
TREMEC 018R - WARM SUN  
(FORMERLY EN03)

TANK COLOR:  
TREMEC 018R - WARM SUN  
(FORMERLY EN03)

TANK COLOR:  
TREMEC 018R - WARM SUN  
(FORMERLY EN03)

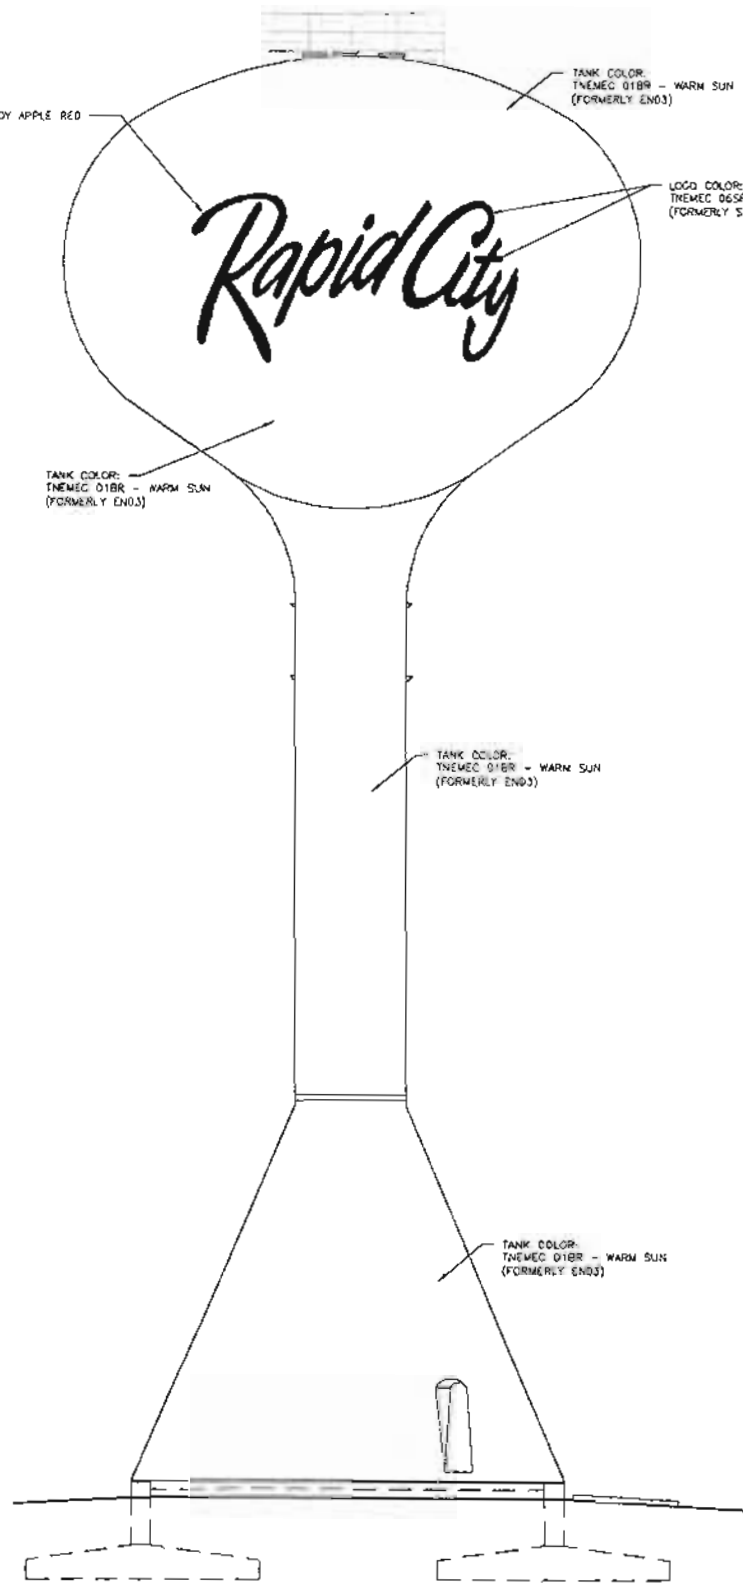

1  
G4 TANK PAINTING - ELEVATED PEDESTAL SPHEROID STORAGE TANK  
SCALE: NONE

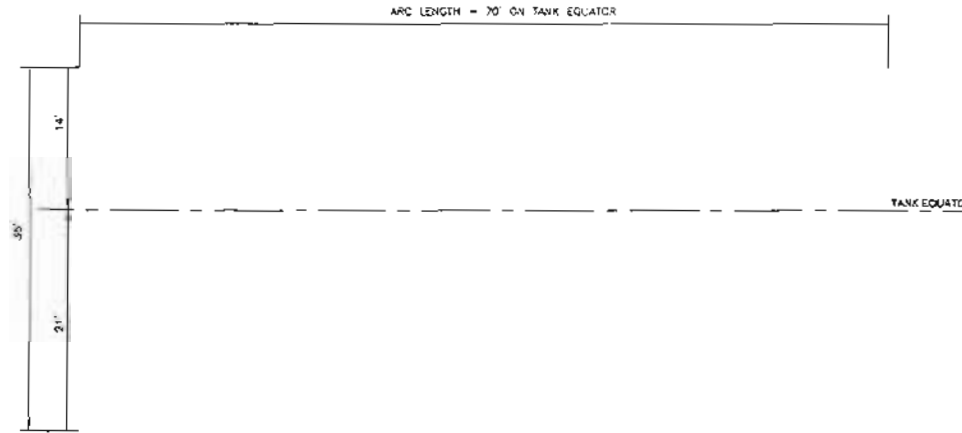

2  
G4 TANK LOGO  
SCALE: NONE

NOTE  
LOGO TO BE DESIGNED TO FIT  
FACE OF ELEVATED WATER TOWER.

GENERAL PAINTING NOTES :

1. ALL PAINTING MUST BE COMPLETED DURING NORMAL BUSINESS HOURS (MONDAY THRU FRIDAY, 8 AM TO 5 PM). THE ONLY EXCEPTION WILL BE WITH PRIOR APPROVAL FROM THE ENGINEER AND RAPID CITY ENGINEERING. ALL PAINTING MUST BE COMPLETED WITH GENERAL CONTRACTOR SUPERVISION. IF THE GENERAL CONTRACTOR IS NOT ON-SITE TO SUPERVISE ALL WORK PERFORMED BY THE PAINTER, WORK COMPLETED WILL NOT BE ACCEPTED BY THE OWNER.
2. A PRE-CONSTRUCTION MEETING WILL BE HELD PRIOR TO ANY WORK COMMENCING. THE PAINTER MUST ATTEND THIS MEETING. IF PAINTER HAS NOT BEEN SE-LECTED OR IS UNABLE TO ATTEND, A SEPARATE MEETING ON-SITE WILL BE HELD PRIOR TO THE START OF ANY PAINTING ACTIVITIES.
3. ALL PAINTING SHALL BE IN STRICT CONFORMANCE WITH ANNA 0102 AND PROJECT SPECIFICATION SECTION 099200. ALL WELDING AND PAINTING WILL BE INSPECTED BY AN OWNER-PROVIDED THIRD-PARTY INSPECTOR. RUST NOT CORROSION CONTROL SERVICES WILL BE PROVIDING THE THIRD PARTY INSPECTION.
4. LOGO SHALL ONLY BE PAINTED ON THE SOUTHEAST SIDE OF THE TANK - VERIFY LOCATION WITH OWNER AND ENGINEER PRIOR TO PAINTING LOGO.
5. OWNER OR ENGINEER SHALL PROVIDE CONTRACTOR WITH ELECTRONIC FORM OF LOGO TO BE PAINTED ON THE WATER TOWER.



Prepared For:  
Public Works Department  
RAPID CITY, SOUTH DAKOTA

Prepared By:  
**BANNER**  
Engineering | Architecture | Surveying  
Banner Associates, Inc.  
730 South St. Ste 201 | Rapid City, SD 57701  
Tel/Fax | 605.343.0700  
www.bannerassociates.com



HALF SIZE

Designed By:	Drawn By:
C.E.S.	C.M.C.
Design Date:	Print Date:
AUG. 2010	AUG. 2010
Internal Job No.:	
21186.00.01	
Surveyed By:	Survey Date:
D. SCOTT	JUNE 2010
Revisions:	

NORTHRIDGE WATER STORAGE RESERVOIR

W08-1782 / CIP NO. 60754

Sheet Title:  
TOWER PAINTING  
AND  
LOGO