


SCALE: 3/16" = 1'-0"

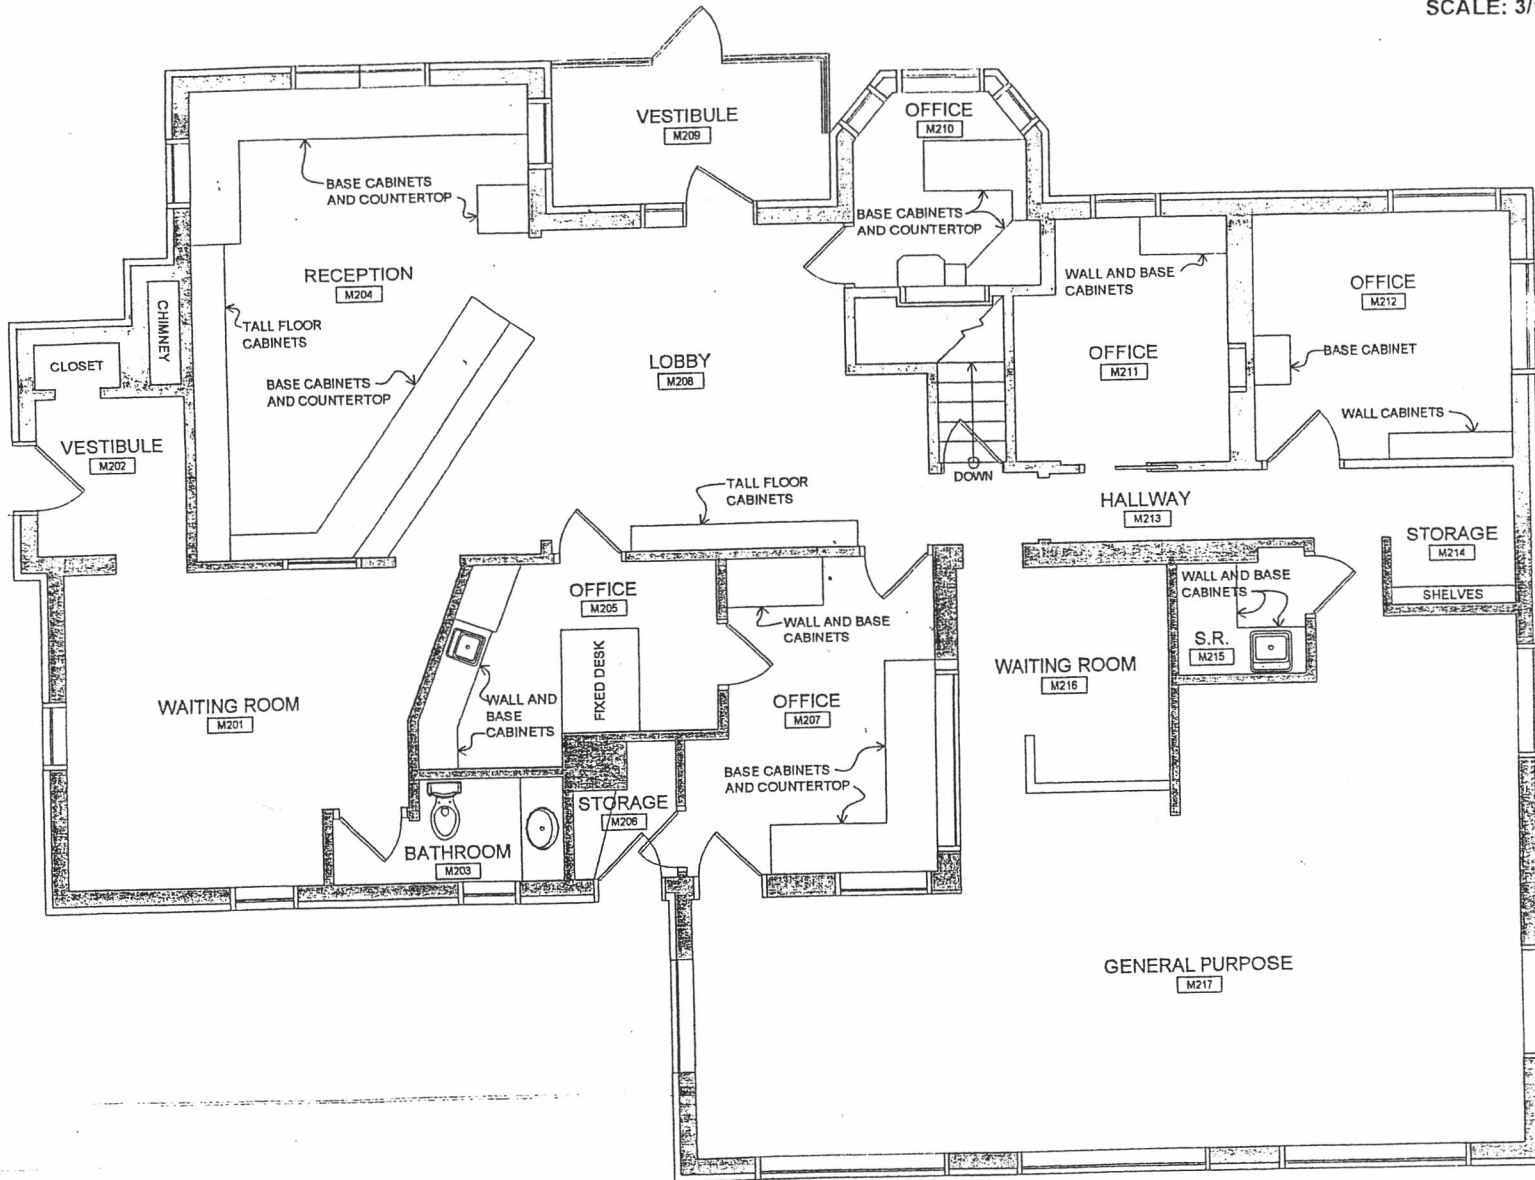

14 MAR 2005  
FOR OWNER'S REVIEW

PROJECT: **KIRT WHITESELL**  
LOCATION: **817 9th St., Rapid City, SD 57701**

**PLAN TEC**  
By Munoz Logging and Construction  
1540 RAND ROAD, RAPID CITY, SD 57702  
t: 605-716-5494 f: 605-716-5495

SHEET 1 OF 2

EXISTING MAIN LEVEL PLAN