

12UR007

RECEIVED

FEB 24 2012

Rapid City Community Planning
& Development Services

PROPOSED
NEW STRUCTURE

GRAVEL AND DIRT STORAGE

CEMENT PRODUCT STORAGE


LOT LINE-POWER LINE
50 FT. ROW


HWY 44

OLD STRUCTURE
TO BE REMOVED

JD PRECAST

1:800

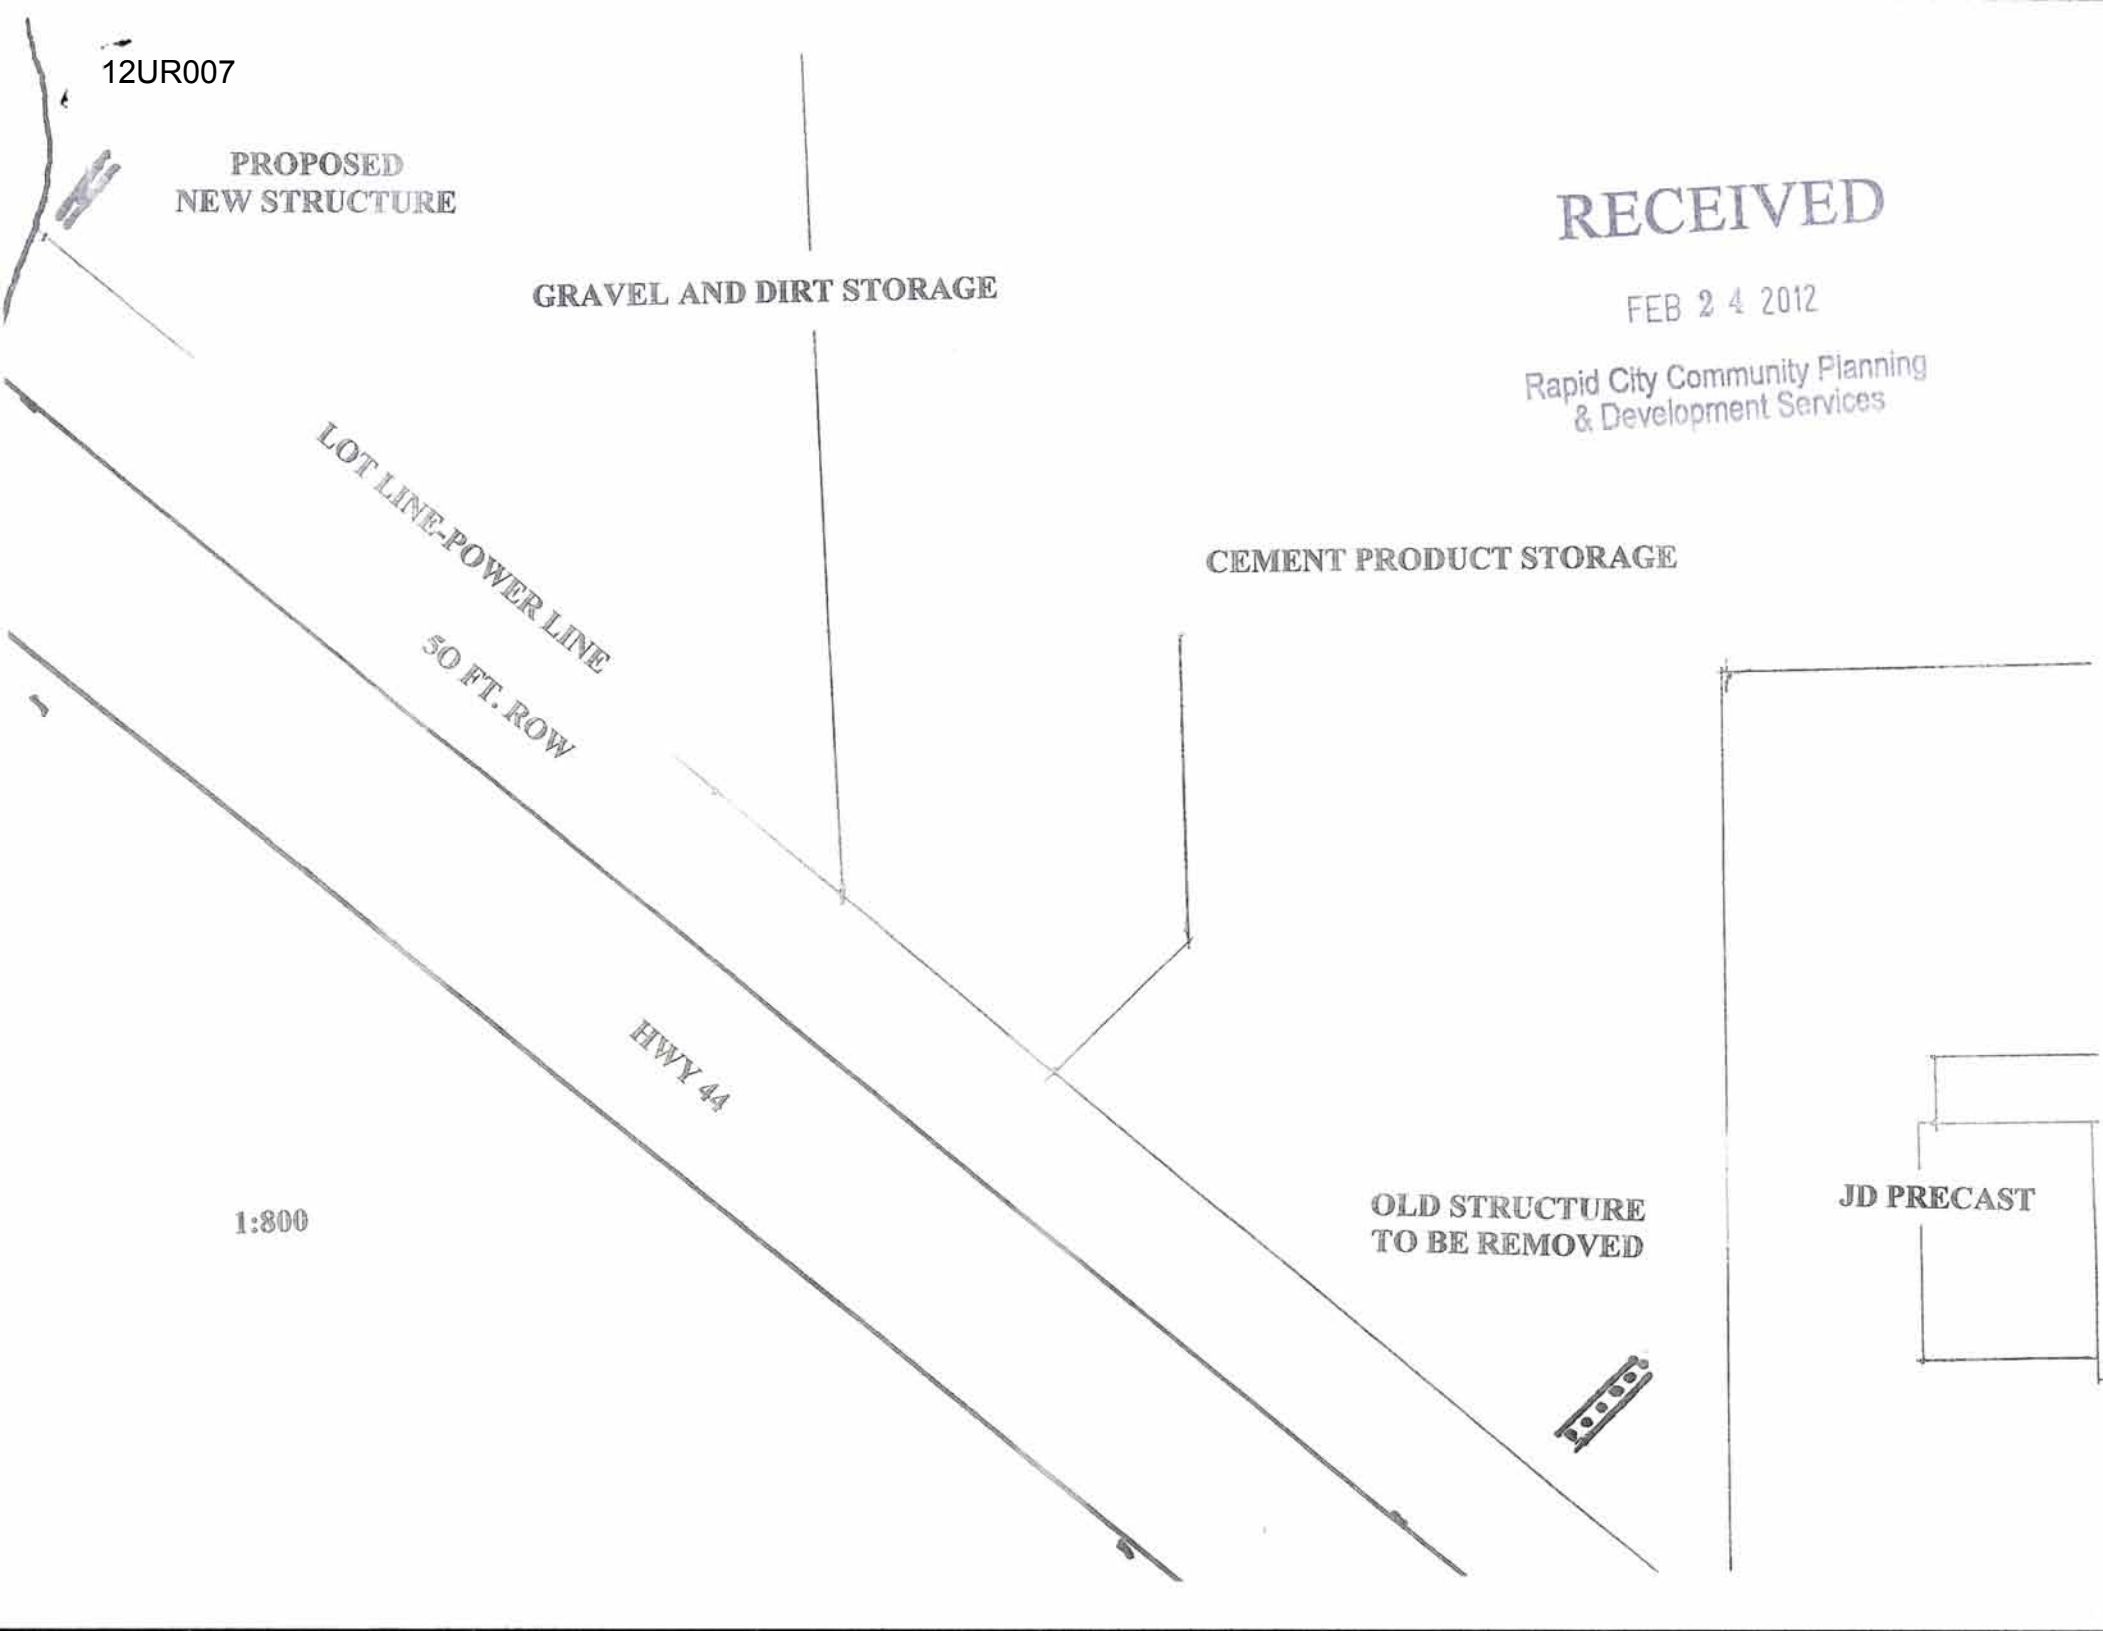

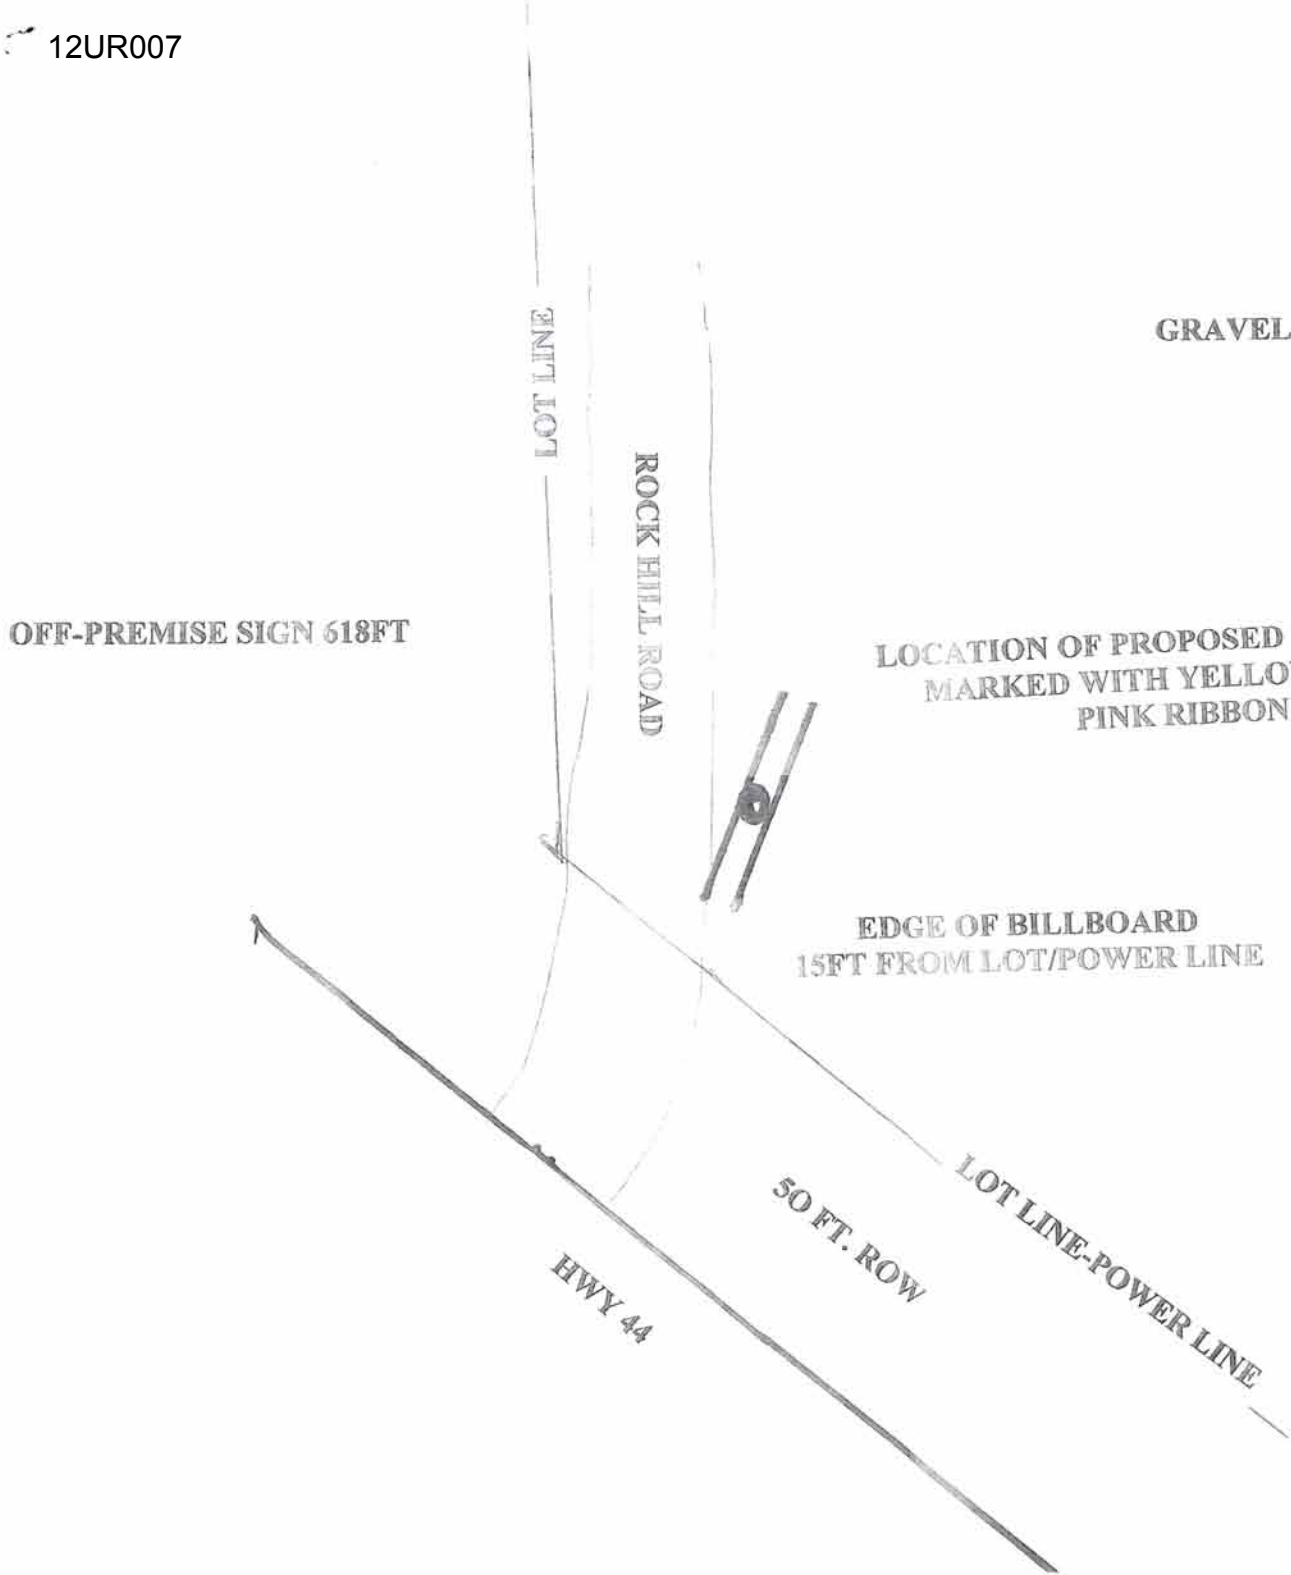

RECEIVED
 FEB 24 2012
 Rapid City Community Planning
 & Development Services