


RECEIVED

FEB 14 2013

Rapid City Community Planning
& Development Services




NOTE: DETACHED GARAGE.— 30' x 30' WILL HAVE ONE GARAGE DOOR AND WILL MATCH THE PROFILE OF THIS HOUSE IN APPEARANCE & COLOUR.

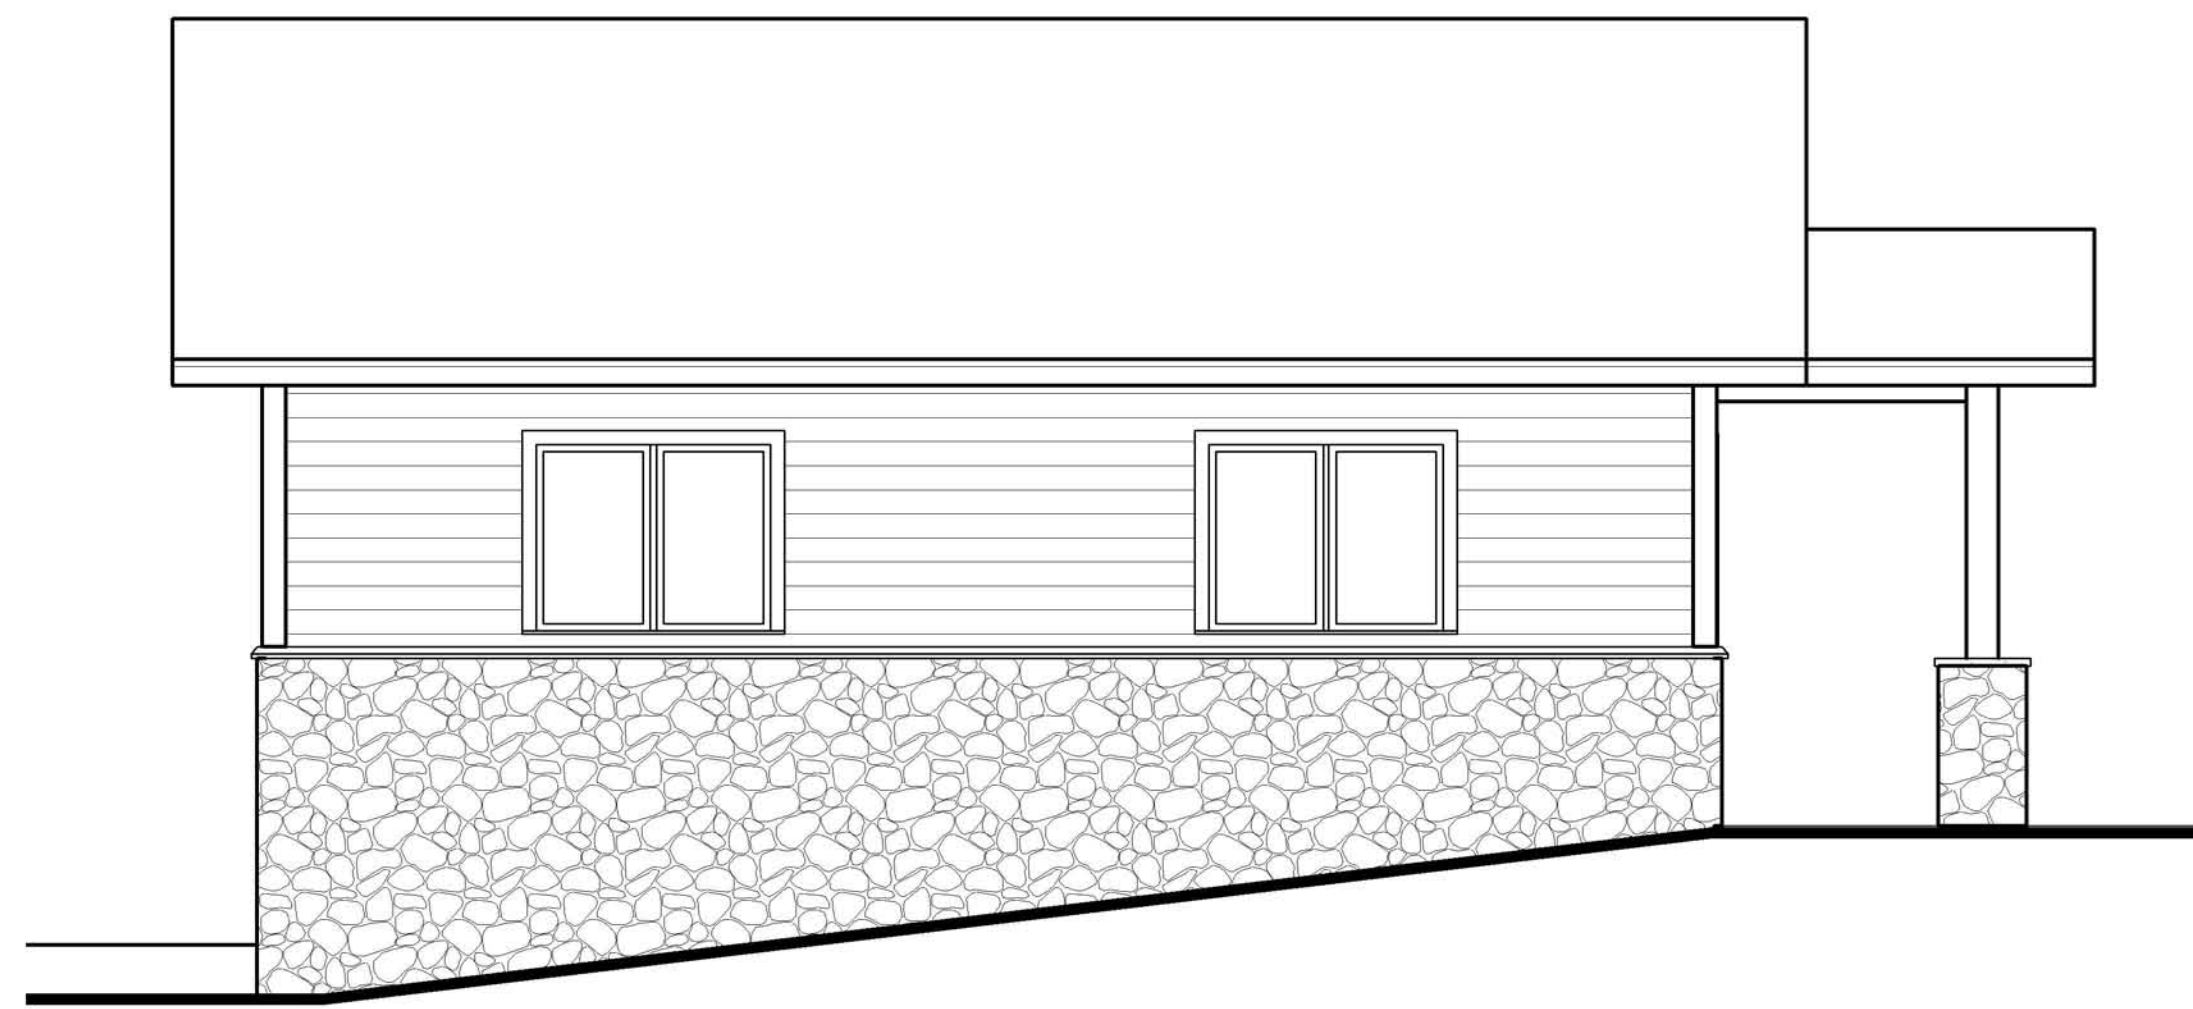


LEFTELEV.

SCALE: 1/4" = 1'-0"

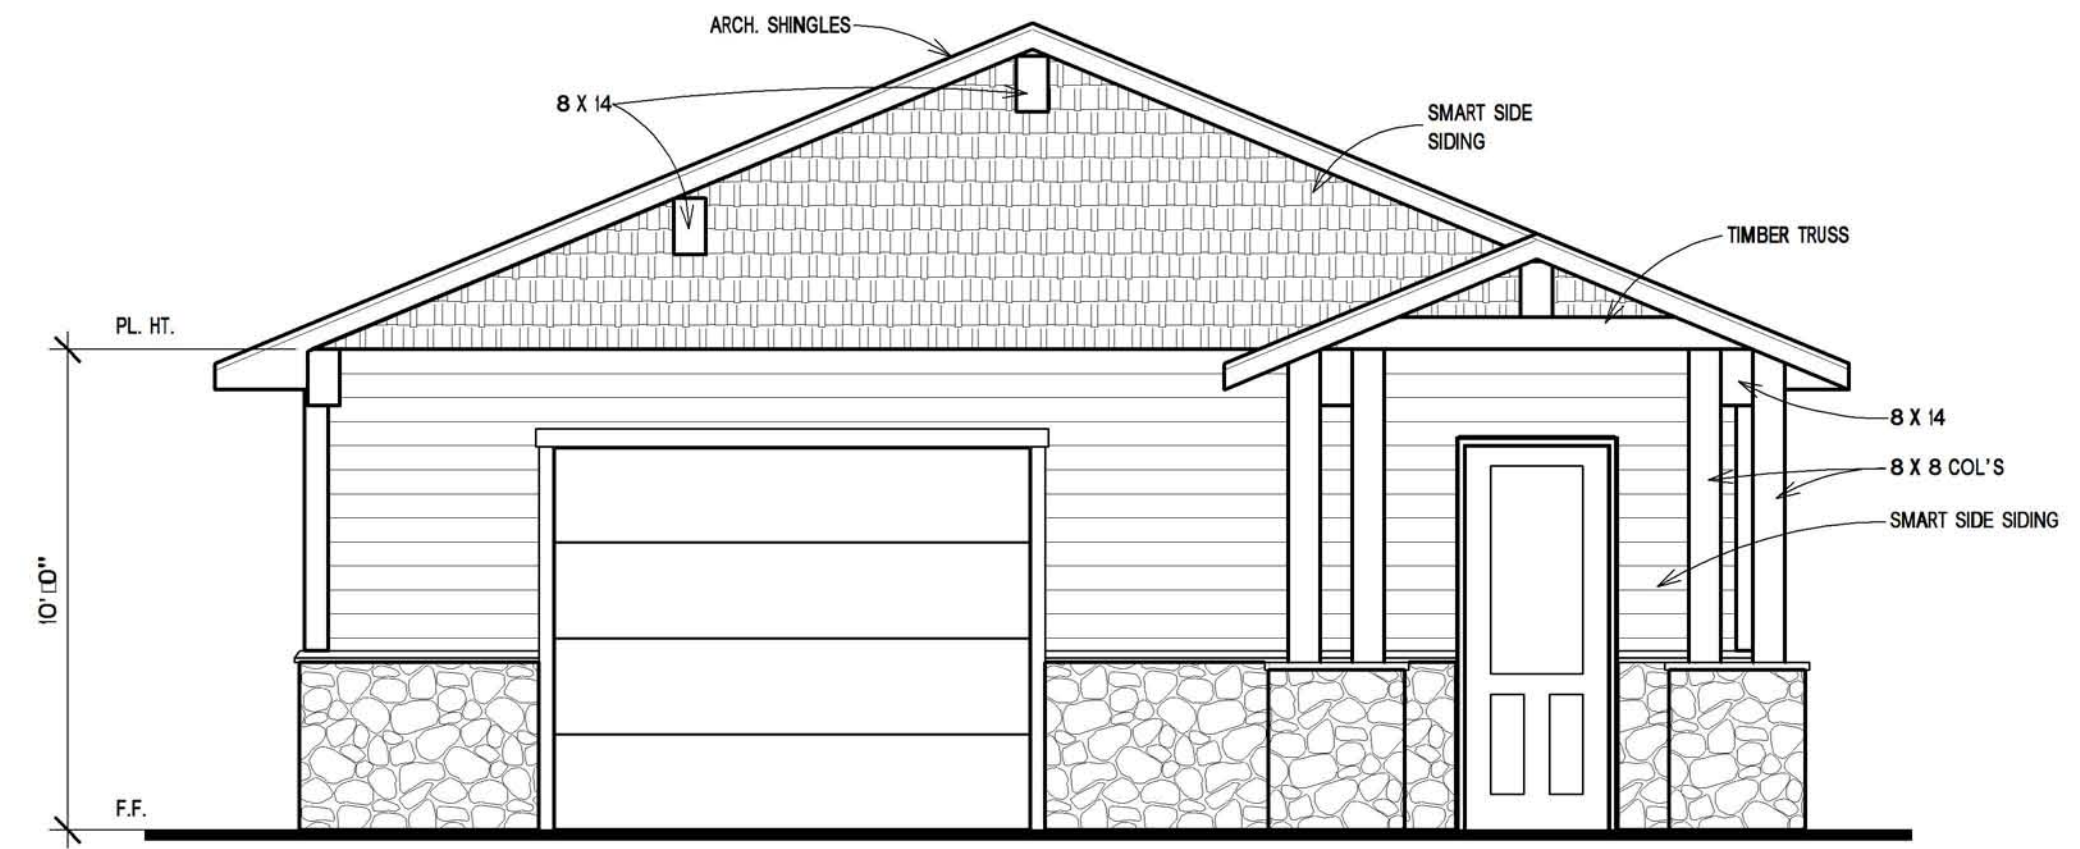


FRONELEV.

SCALE: 1/4" = 1'-0"

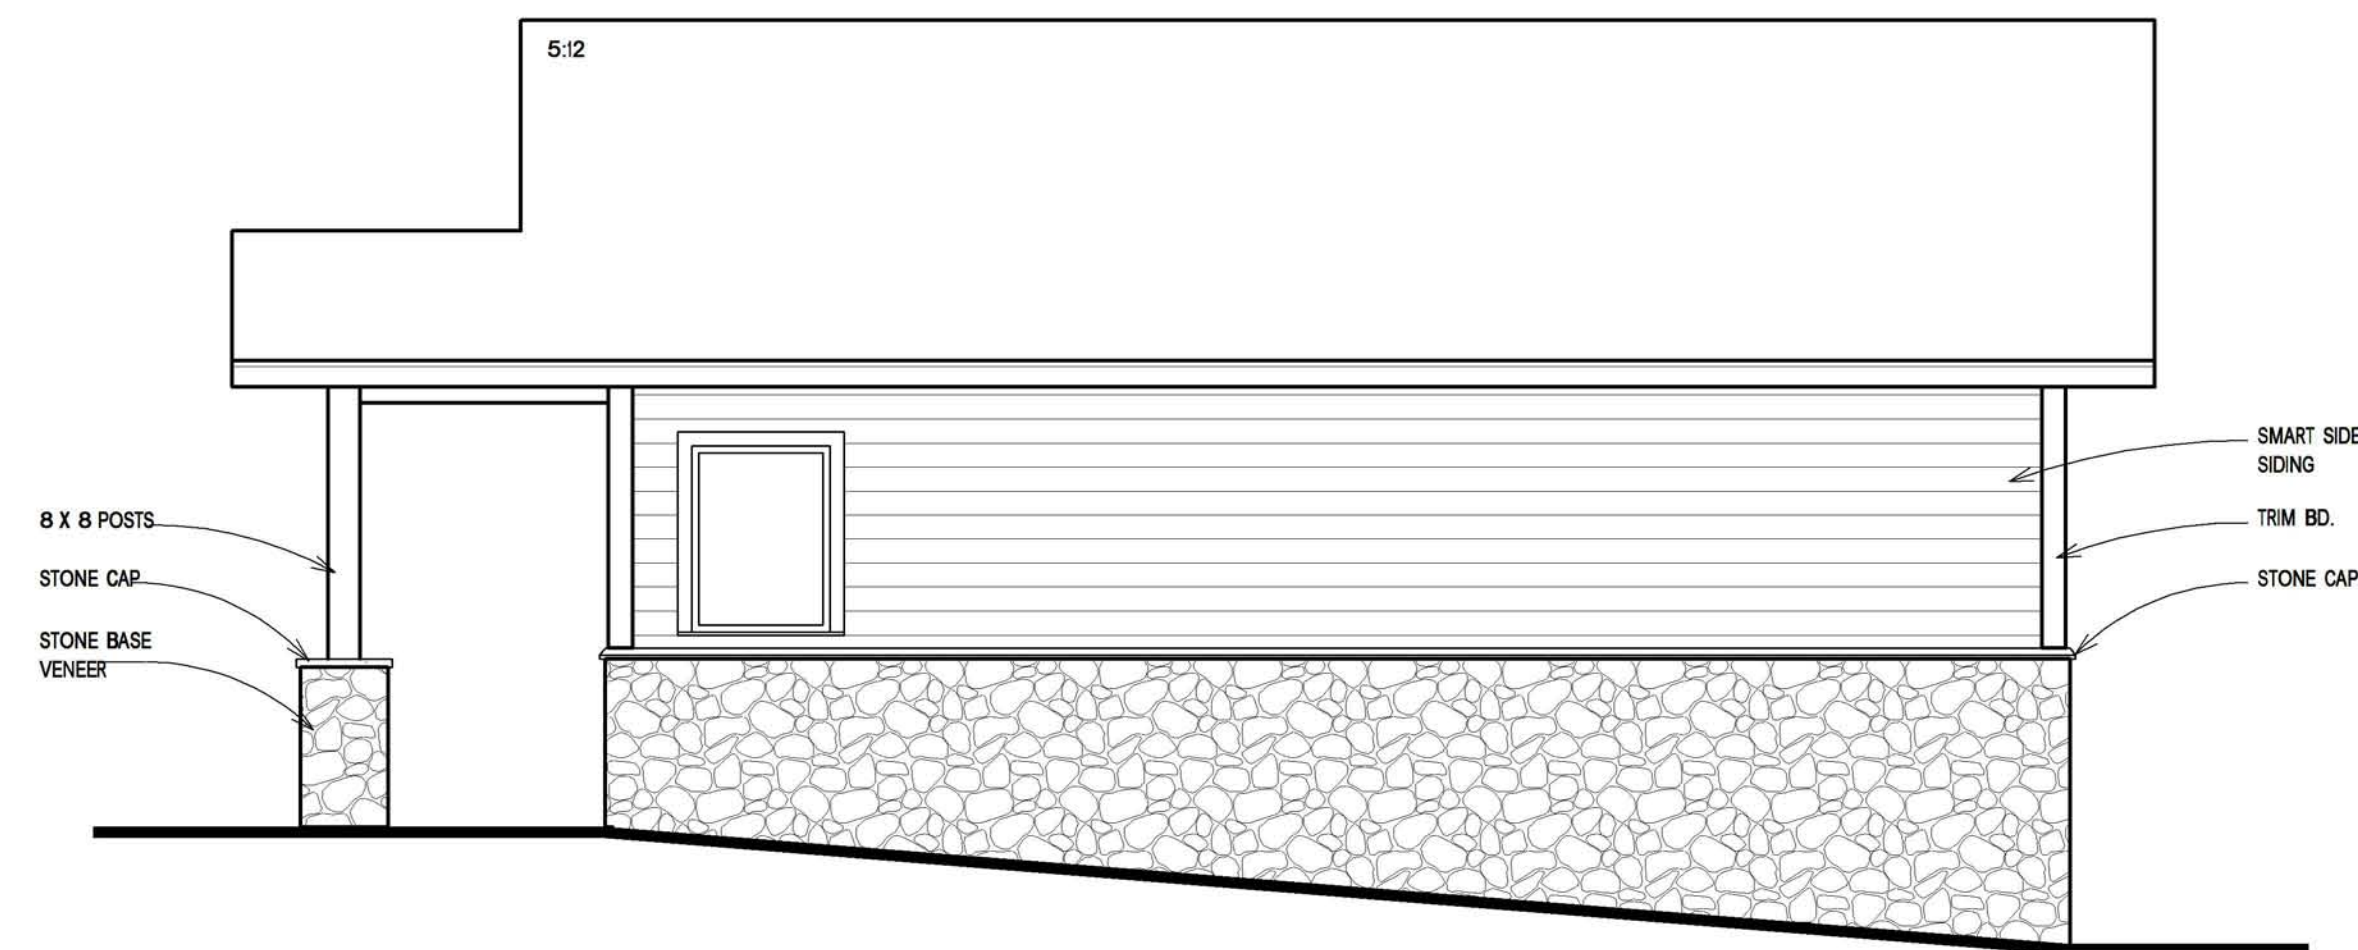


RIGHTELEV.

SCALE: 1/4" = 1'-0"

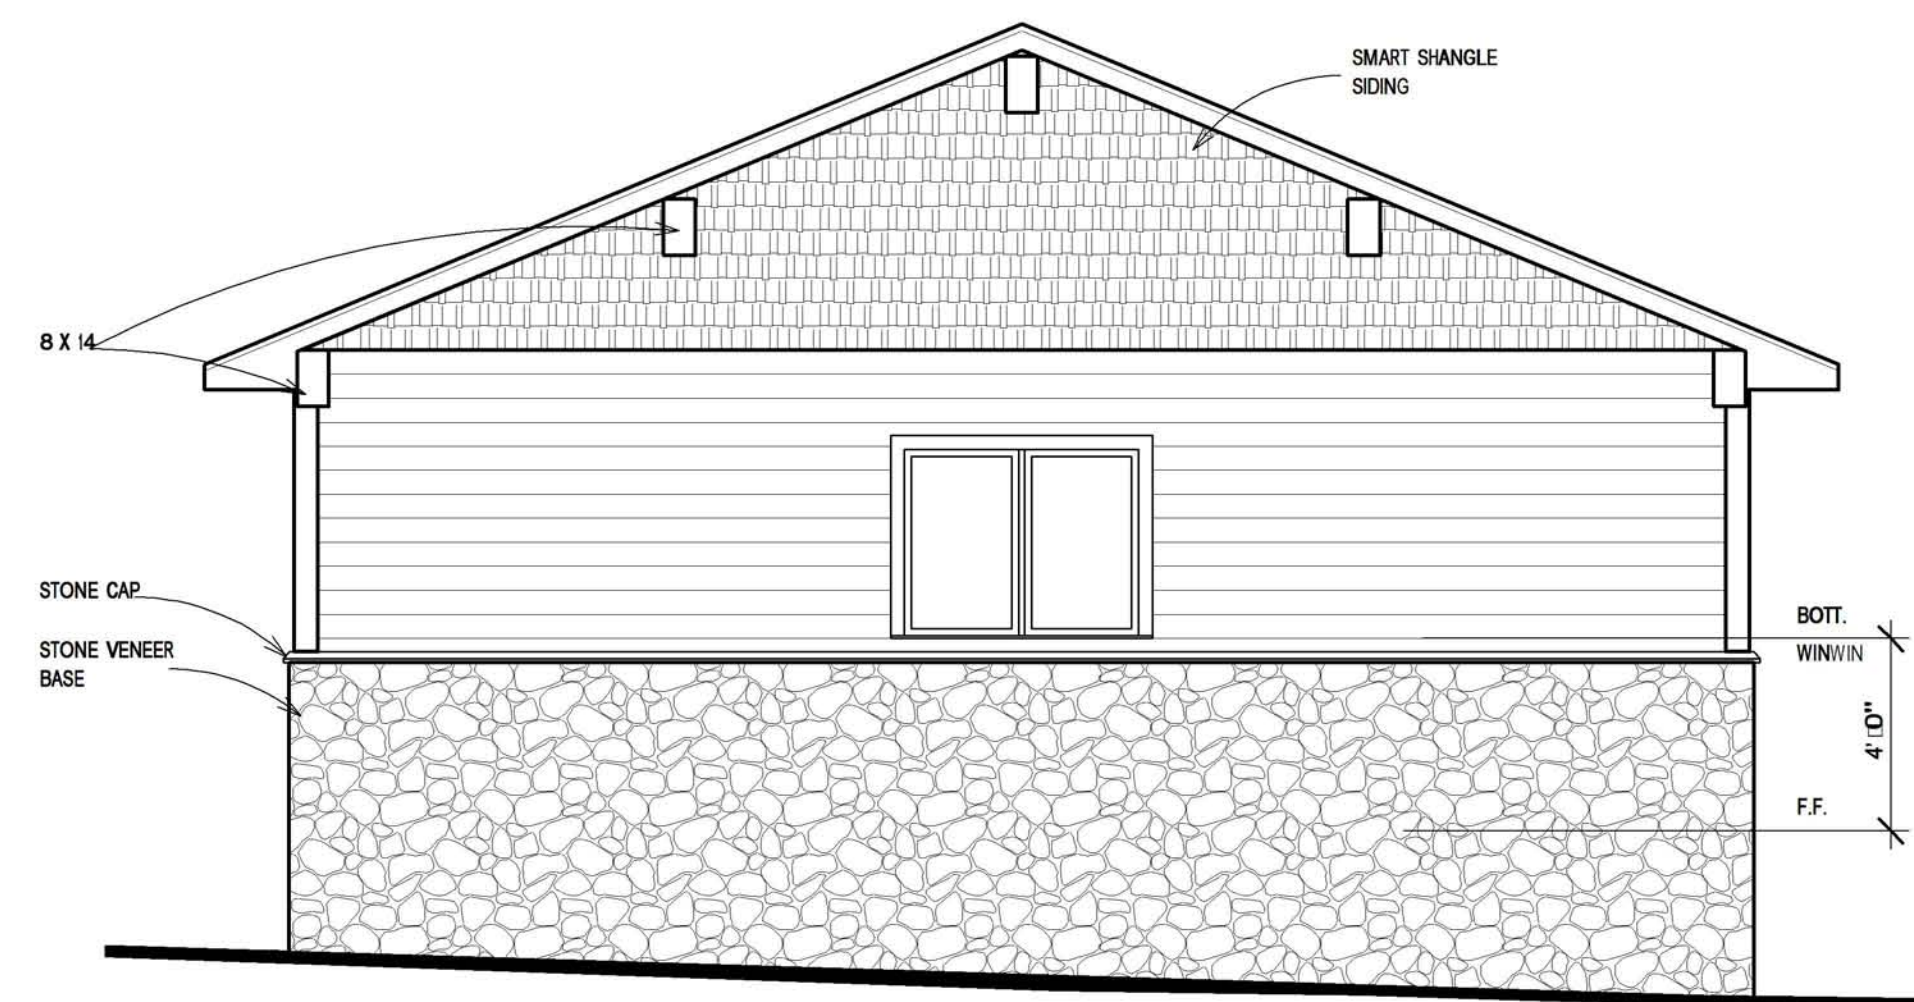

REARELEV.

SCALE: 1/4" = 1'-0"

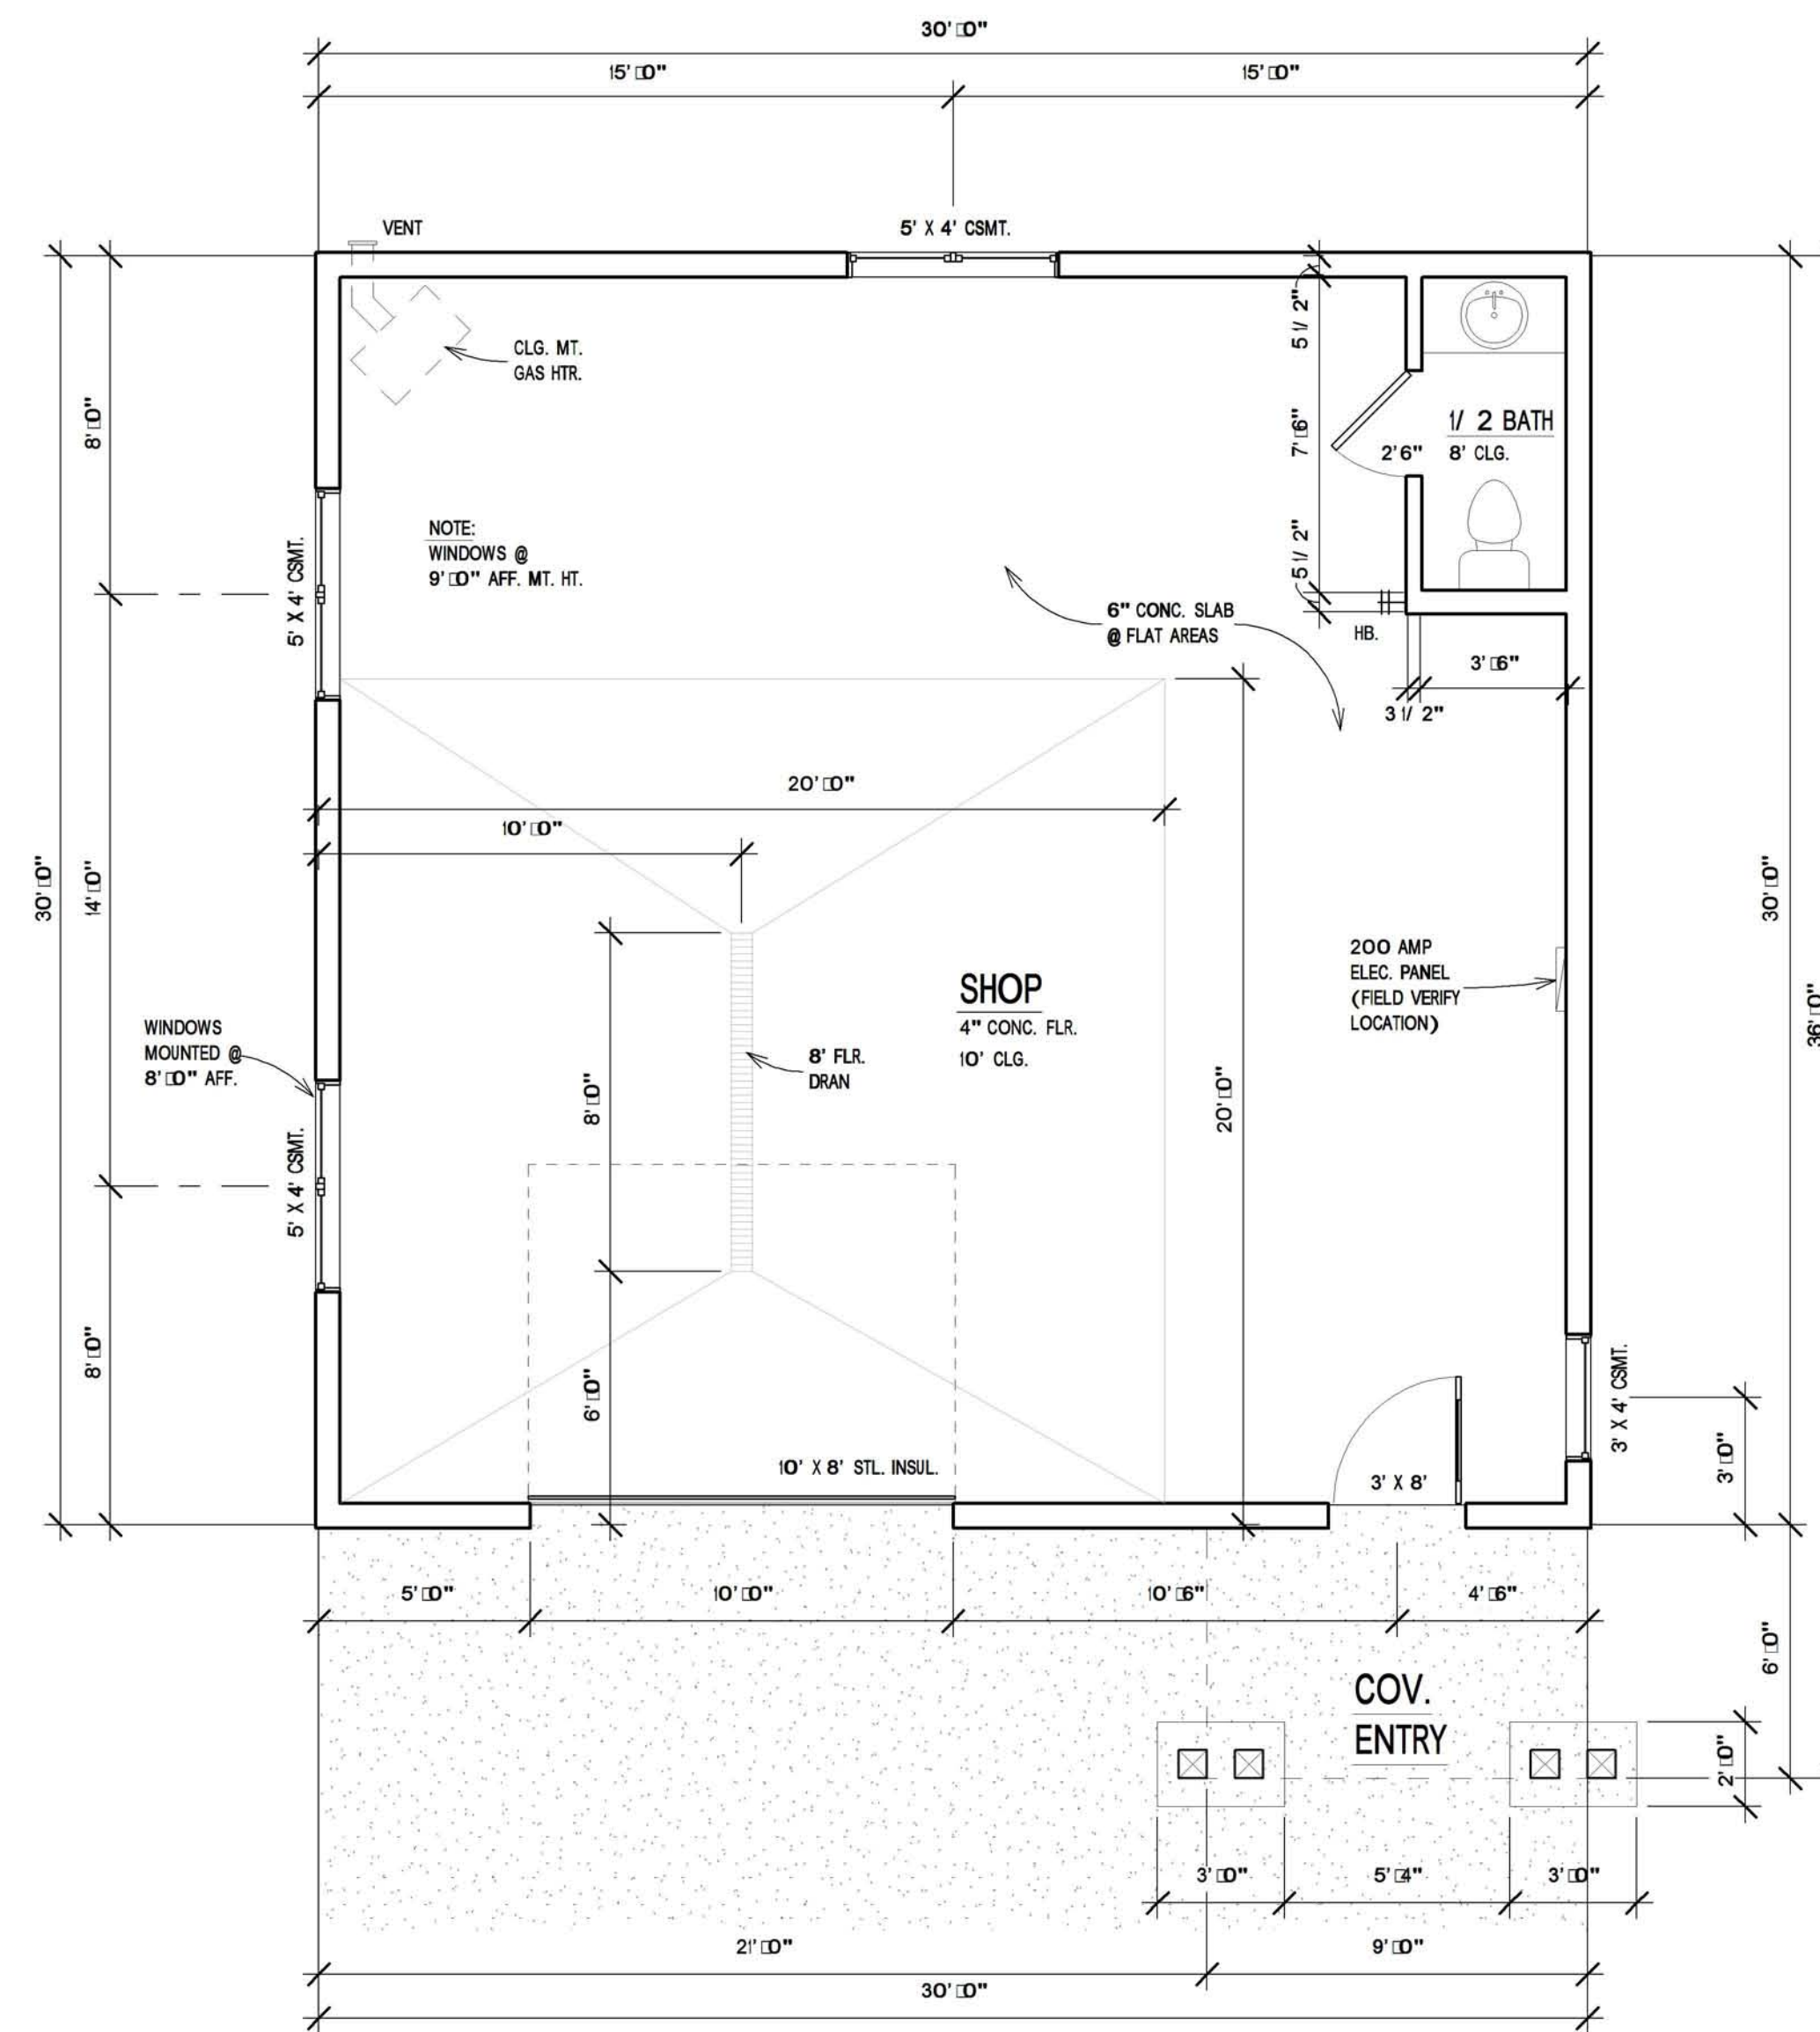

MAINFLR.PLAN

900 SF. MAIN

SCALE: 1/4" = 1'-0"

REVISIONS	BY

Progressive Planning & Design

Residential & Light Commercial Design
 BUILDING DESIGNER, Pat Styler
 e-mail: elgappa@progressiveplanning.com
 Phone: (605) 347-6066


NEW SHOP FOR:
BOB & DEBBIE BIERBAUM
 RAPID CITY, SD.

DRAWN	CRAIG S.
DESIGNED	PAT S.
DATE	2/19/13
SCALE	1/4" = 1'-0"
JOB NO.	

While every attempt has been made in the preparation of these plans to avoid mistakes, Progressive Planning & Design cannot guarantee against human error. The contractor on the job must check all dimensions and other details and be responsible for same.

Copyright © and all rights to the reproduction and use of this design held by Progressive Planning & Design, Sturgis, SD.

13PD004

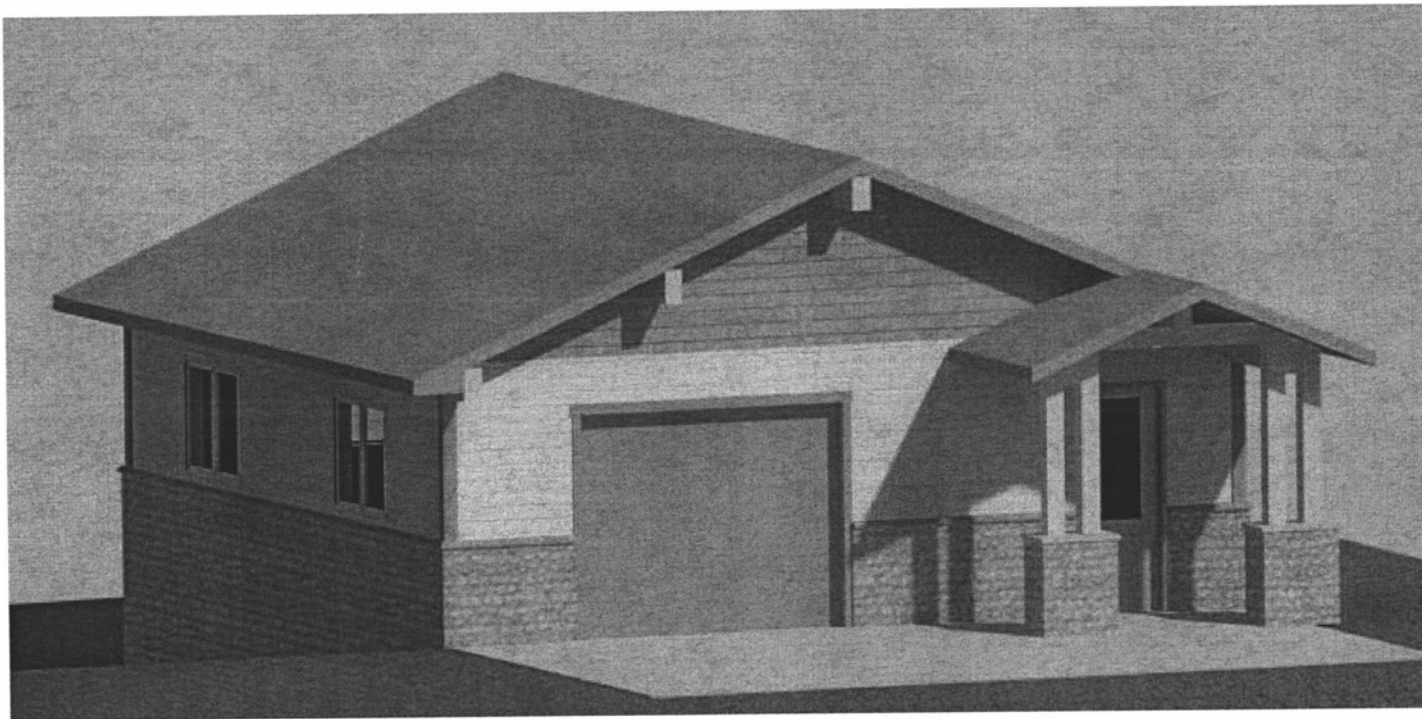

RECEIVED

FEB 27 2013

**Rapid City Community Planning
& Development Services**