

REQUEST AUTHORIZATION FOR MAYOR AND FINANCE OFFICER TO SIGN PROFESSIONAL SERVICES AGREEMENT OR AMENDMENT

Date:

Project Name & Number: Milo Barber Transportation Center Improvements GB08-1765

CIP #: 50746-1765

Project Description: Renovation and Improvements to Milo Barber Transportation Center, 333 Sixth Street

Consultant: Geiger Architecture

Original Contract Amount: \$104,150

Original Contract Date: Nov 3, 2008

Original Completion Date: Nov 3, 2009

Amendment Number: One

Amendment Description: Design Modifications to transit areas - \$11,250.
Construction Administration per original Contract - \$25,000.

Current Contract Amount: \$104,150.00

Current Completion Date: November 3, 2009

Change Requested: \$36,250.00


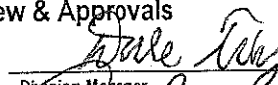
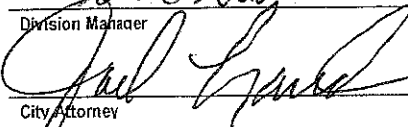
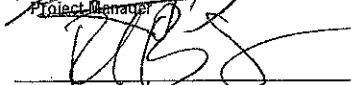
New Contract Amount: \$140,400.00

New Completion Date: May 28, 2010

Funding Source This Request:

Amount	Dept.	Line Item	Fund	Comments
\$20,830.00	8915	4223	505	Design, Bidding & Reimbursables (Phase 1)
\$83,320.00	8915	4223		80% FTA Reimbursable
\$7,250.00	8915	4223	505	Design Modifications & Construction Administration
\$29,000.00	8915	4223		80% FTA Reimbursable
\$140,400.00	Total			

Agreement Review & Approvals

 Project Manager Date: 12-7-09	 Division Manager Date: 12-7-09	 City Attorney Date: 12-8-09
 Department Director Date: 12-7-09		

ROUTING INSTRUCTIONS

Route two originals of the Agreement for review and signatures.
 Finance Office - Retain one original
 Project Manager - Retain second original for delivery to Consultant
 cc: Public Works
 Engineering
 Project Manager

FINANCE OFFICE USE ONLY

(Note to Finance: Please write date of Agreement in appropriate space in the Agreement document)

Date	Initials	Approved		
			Appropriation	Y N
			Cash Flow	Y N

**Amendments to the Agreement between the City of Rapid City and Geiger
Architecture**

Project: Milo Barber Transportation Center Improvements

Project #: GB08-1765

Amendment #1:

Amend to include:

Additional Services for Design and Construction Document Revisions Associated with Dispatch, Drivers' Lounge, Material Storage Area, and Office & Server Area.	\$ 11,250.00
Construction Administration	\$ 25,000.00

City of Rapid City

Geiger Architecture

City of Rapid City - Finance


Date

Date

Date

EXHIBIT "A"

SCALE 1" = 200'

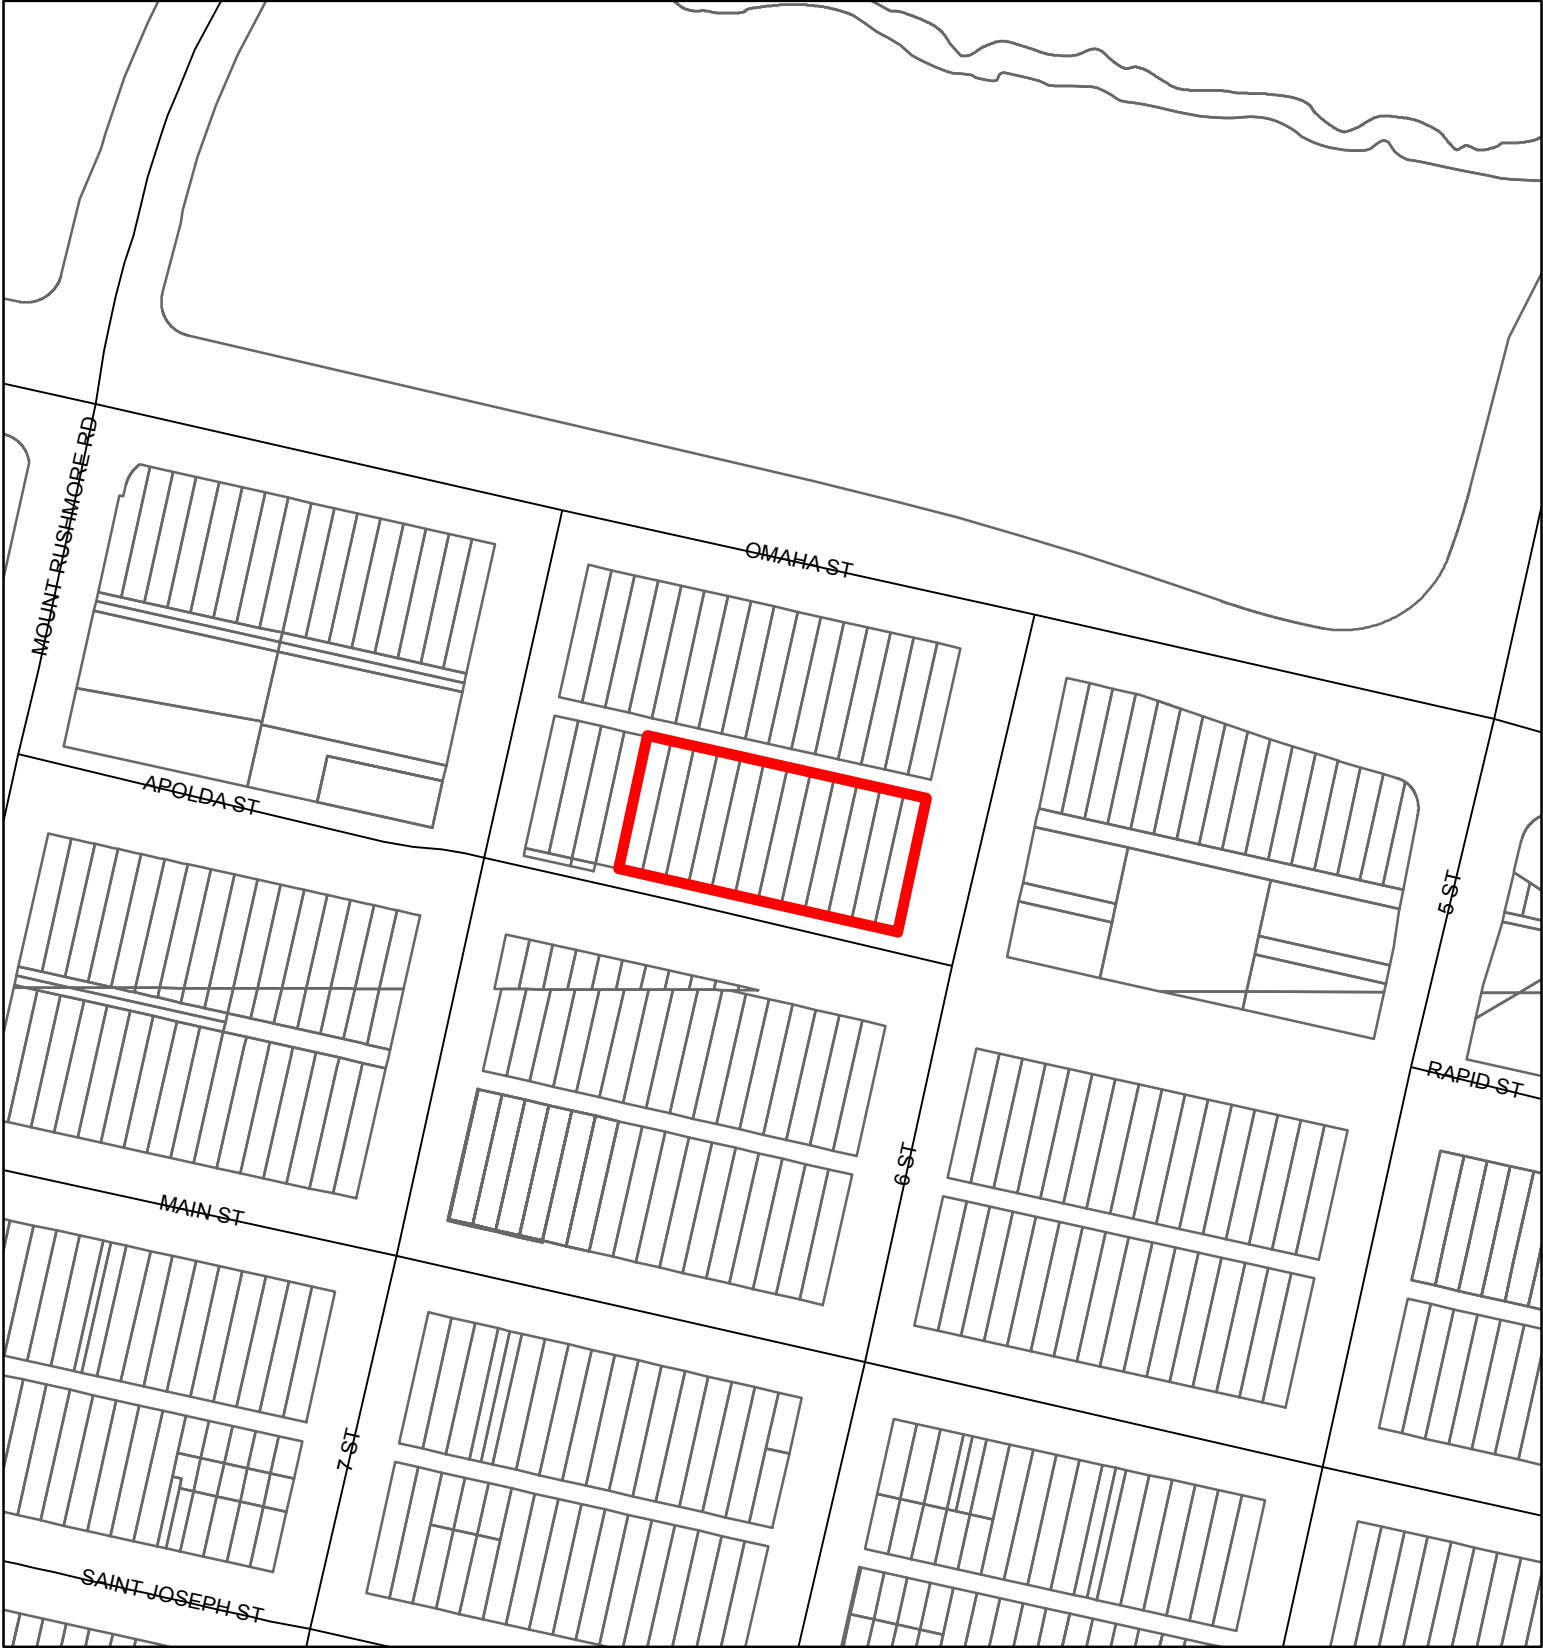

MILO BARBER TRANSPORTATION CENTER IMPROVEMENTS PROJECT NO. GB08-1765