

ADVERTISING AUTHORITY

This form must be completed and approved by the City Finance Office prior to presenting items to the City Council and/or Committees of the City Council. This covers all items which require formal bids, currently anything over \$25,000 (except emergency and repair costs)

I. PROJECT NO.: W08-1763 CIP No. 50282
 II. PROJECT NAME: West Chicago Area Water Main Reconstruction
 III. Project/Item(s) Description: Construct new water mains in W. St. Louis Street, 38th Street and Lime Creek Drive to replace the existing 10" water main which will be abandoned. Water service lines will be disconnected from the 10" water main and reconnected to the new water mains.

IV. BID LETTING DATE: March 9, 2010

V. ESTIMATED COST OF PROJECT/ITEM(S) \$ 475,000.00

VI. BASIS OF PAYMENT Assessed Non-Assessed
 Single Payment Partial Payment

VII. APPROPRIATION DATA

Amount	\$475,000.00				
Fund Name	Water Enterprise				
Department	933				
Line Item	4381				
Fund	602				


VIII. (If applicable) Grant No.: _____
 Funding Source: _____
 Estimated Completion Date: _____
 Estimated Grant Receipt Date: _____

IX. DEPARTMENT/DIVISION: Engineering
 Project Manager: Keith Johnson *JB* Date 2/2/10
[Signature] Date 2-2-10
 DIVISION MANAGER Signature
[Signature] Date 2-2-10
 DEPARTMENT DIRECTOR Signature

FINANCE OFFICE USE ONLY			Approved		Carbon Copy
Appropriation Cash Flow	Date	Initial	Yes		Investment Desk
	<u>2/3/10</u>	<i>JB</i>	<input checked="" type="checkbox"/>		Public Works
					Engineering
					Project Manager

EXHIBIT "A"

PW020910-06

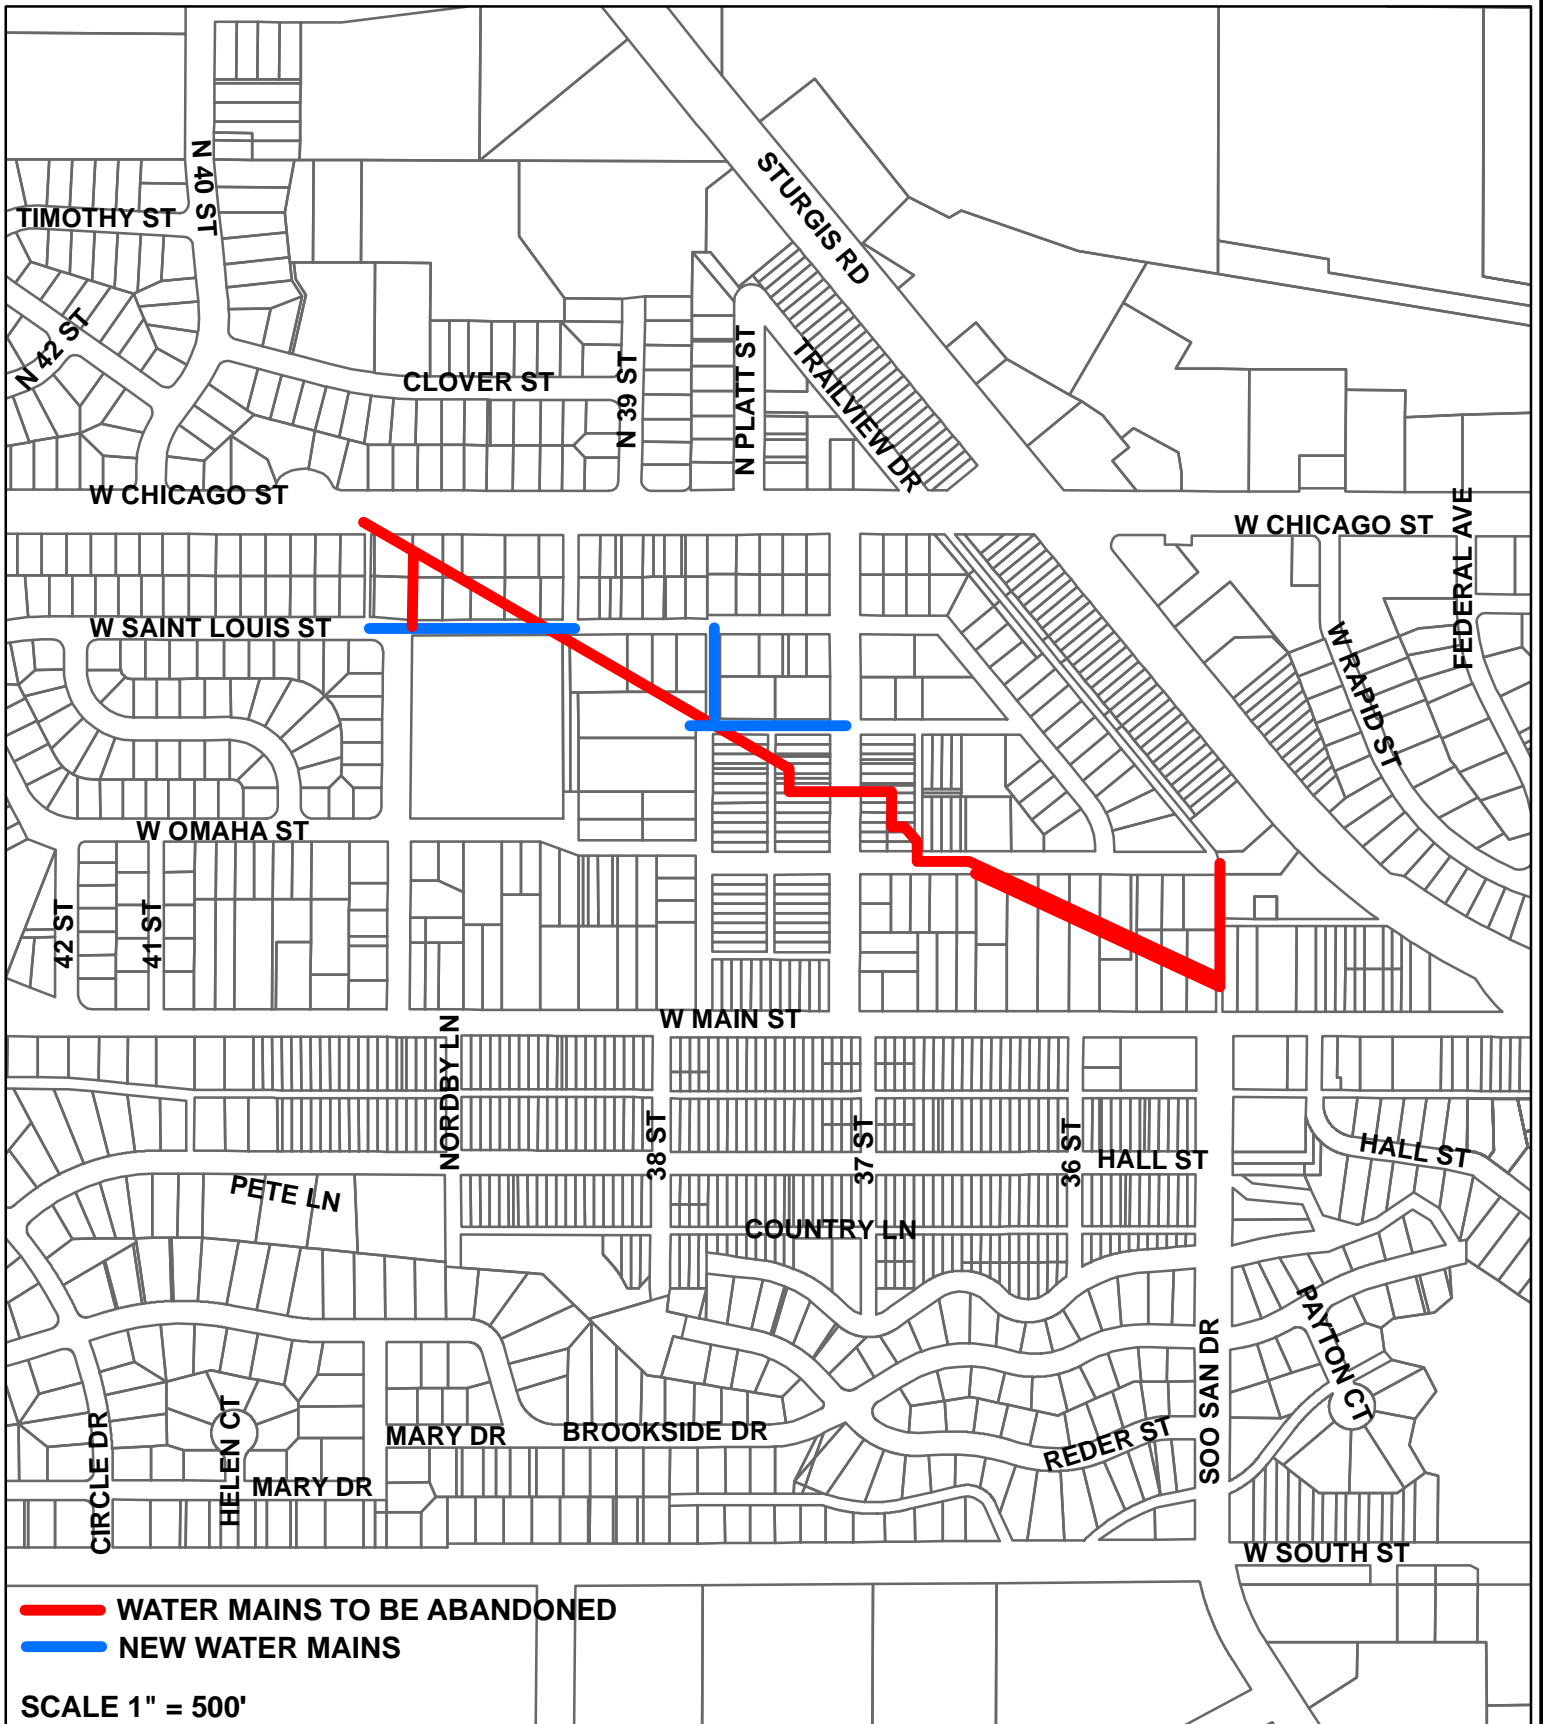

— WATER MAINS TO BE ABANDONED
— NEW WATER MAINS

SCALE 1" = 500'

WEST CHICAGO AREA WATER MAIN RECONSTRUCTION
PROJECT NO. W08-1763 **CIP NO. 50282**
Item #9