


# PLAT OF LIEN TRACT AND LOT AR OF KELLER SUBDIVISION,

(formerly Lots A, B, and C of Keller Subdivision)  
LOCATED IN THE S1/2 OF SE1/4  
SECTION 17, T2N, R7E, BHM,  
PENNINGTON COUNTY, SOUTH DAKOTA

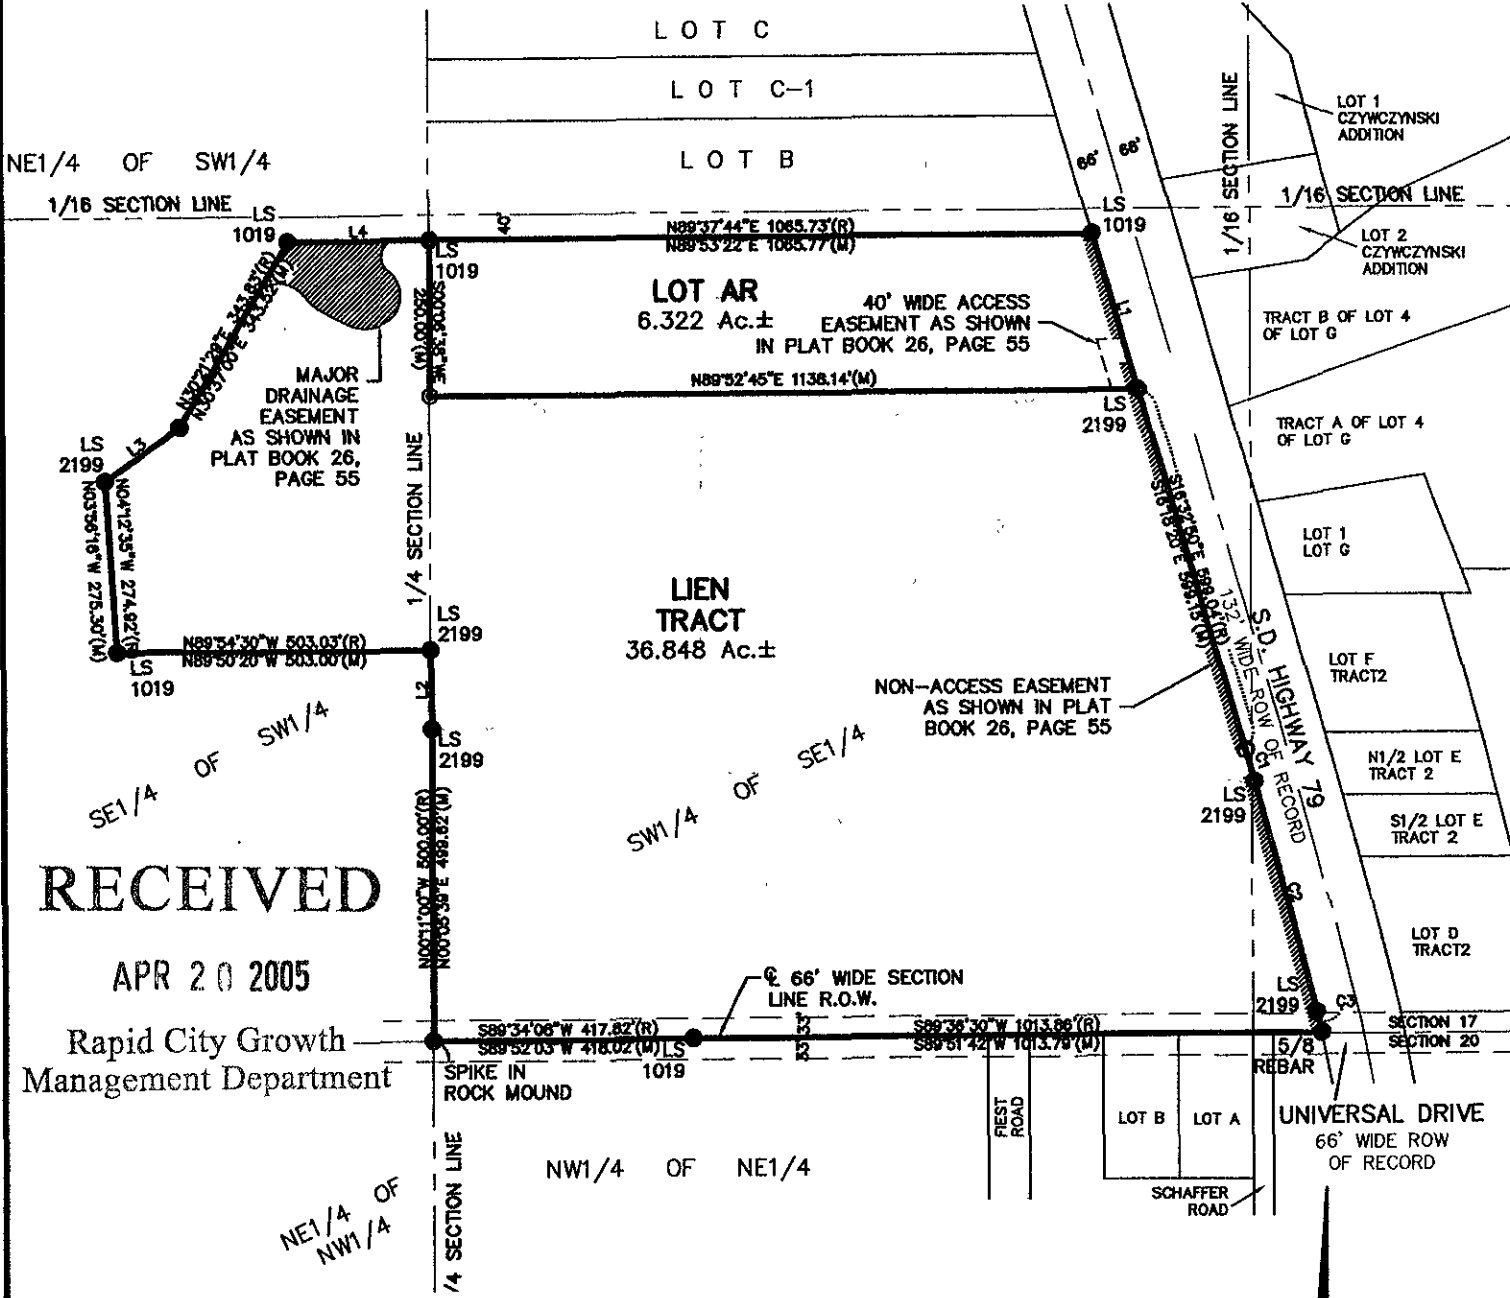

RECEIVED

APR 20 2005

Rapid City Growth  
Management Department



## Renner Associates, LLC.

616 Sixth St. \* Rapid City, SD 57701 \* 605/721-7310  
FAX: 605/721-7313 \* E-MAIL: Gary@RennerAssoc.com

APRIL 19, 2005  
N.T.S.

Poody\Drawings\2031(Keller)\2031.03\Plat.dwg, Reduce, 4/19/2005 3:05:32 PM