


38-C



DR. 232

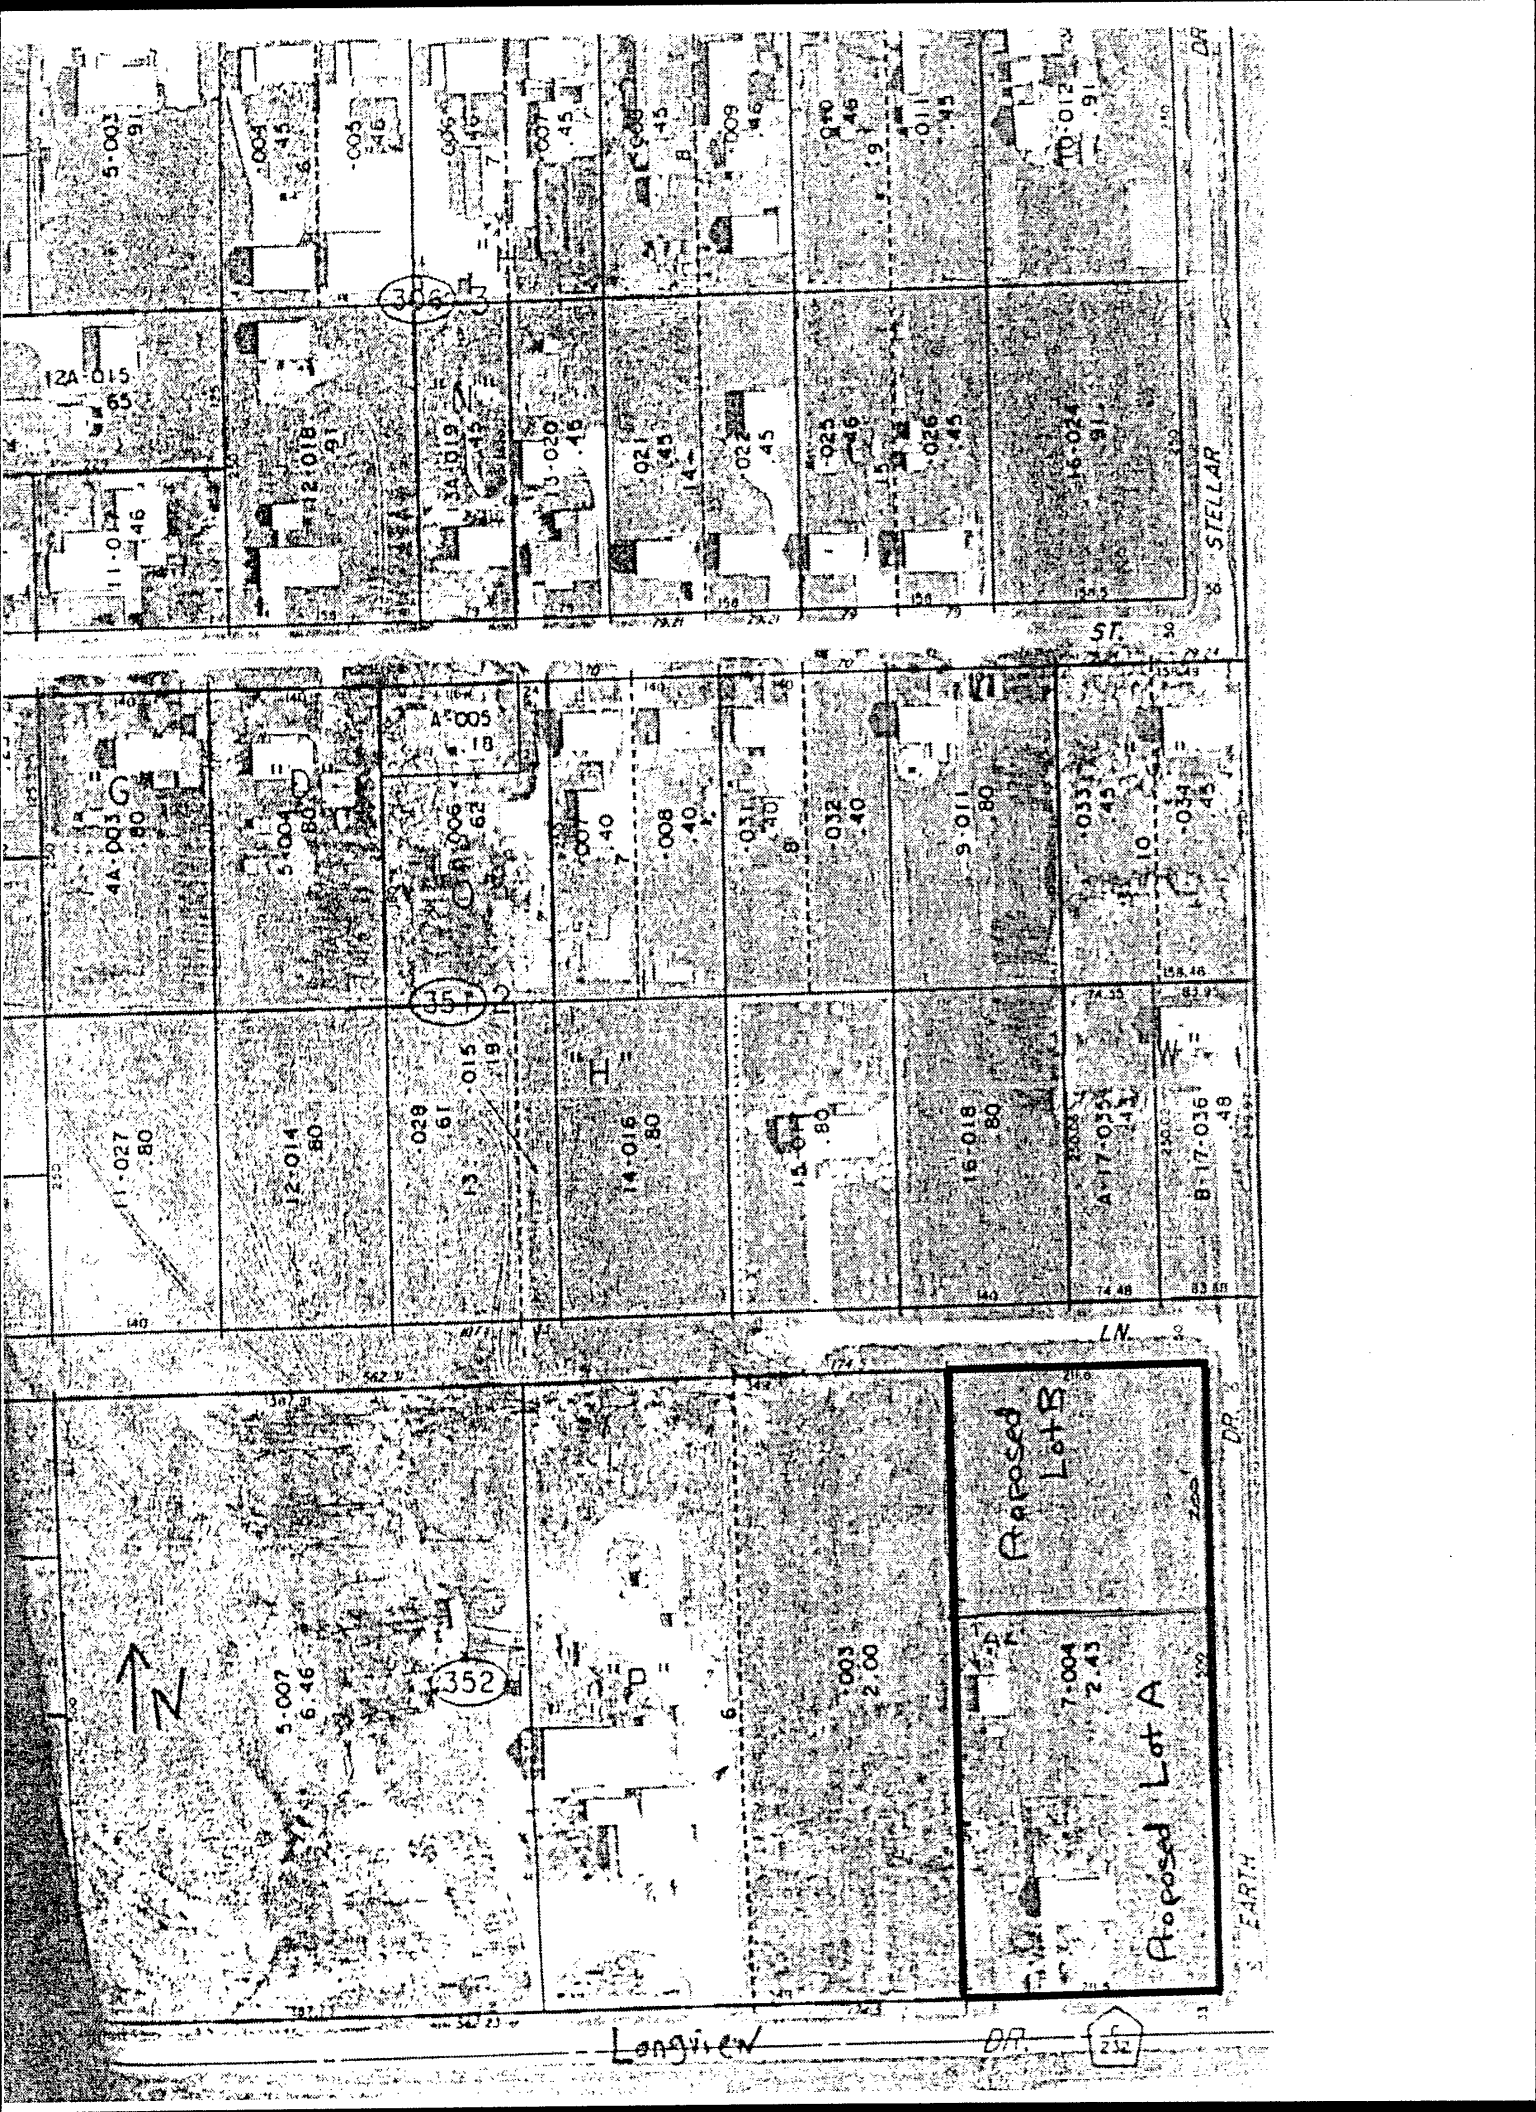

352

Proposed Lot B

Proposed Lot A

Langview

DR

252

S. EARTH

DR

STELLAR

ST

5-007
6.46

5-003
2.00

7-004
2.43

11-027
.80

12-014
.80

13-029
.61

13-015
.19

14-016
.80

15-014
.80

16-018
.80

17-030
.41

17-016
.48

4A-003
.80

5-004
.80

5-006
.62

7-007
.40

8-008
.40

8-011
.40

8-032
.40

9-011
.80

10-033
.45

10-034
.45

11-024
.46

12-018
.91

13A-019
.45

13-020
.45

14-021
.45

14-022
.45

15-025
.46

15-026
.45

16-024
.91

5-003
.91

5-004
.45

5-005
.46

5-006
.46

5-007
.45

5-008
.45

5-009
.46

5-010
.46

5-011
.45

10-012
.91