


Aug. 15 2000 02:36PM P2

FAX NO. :

FROM :

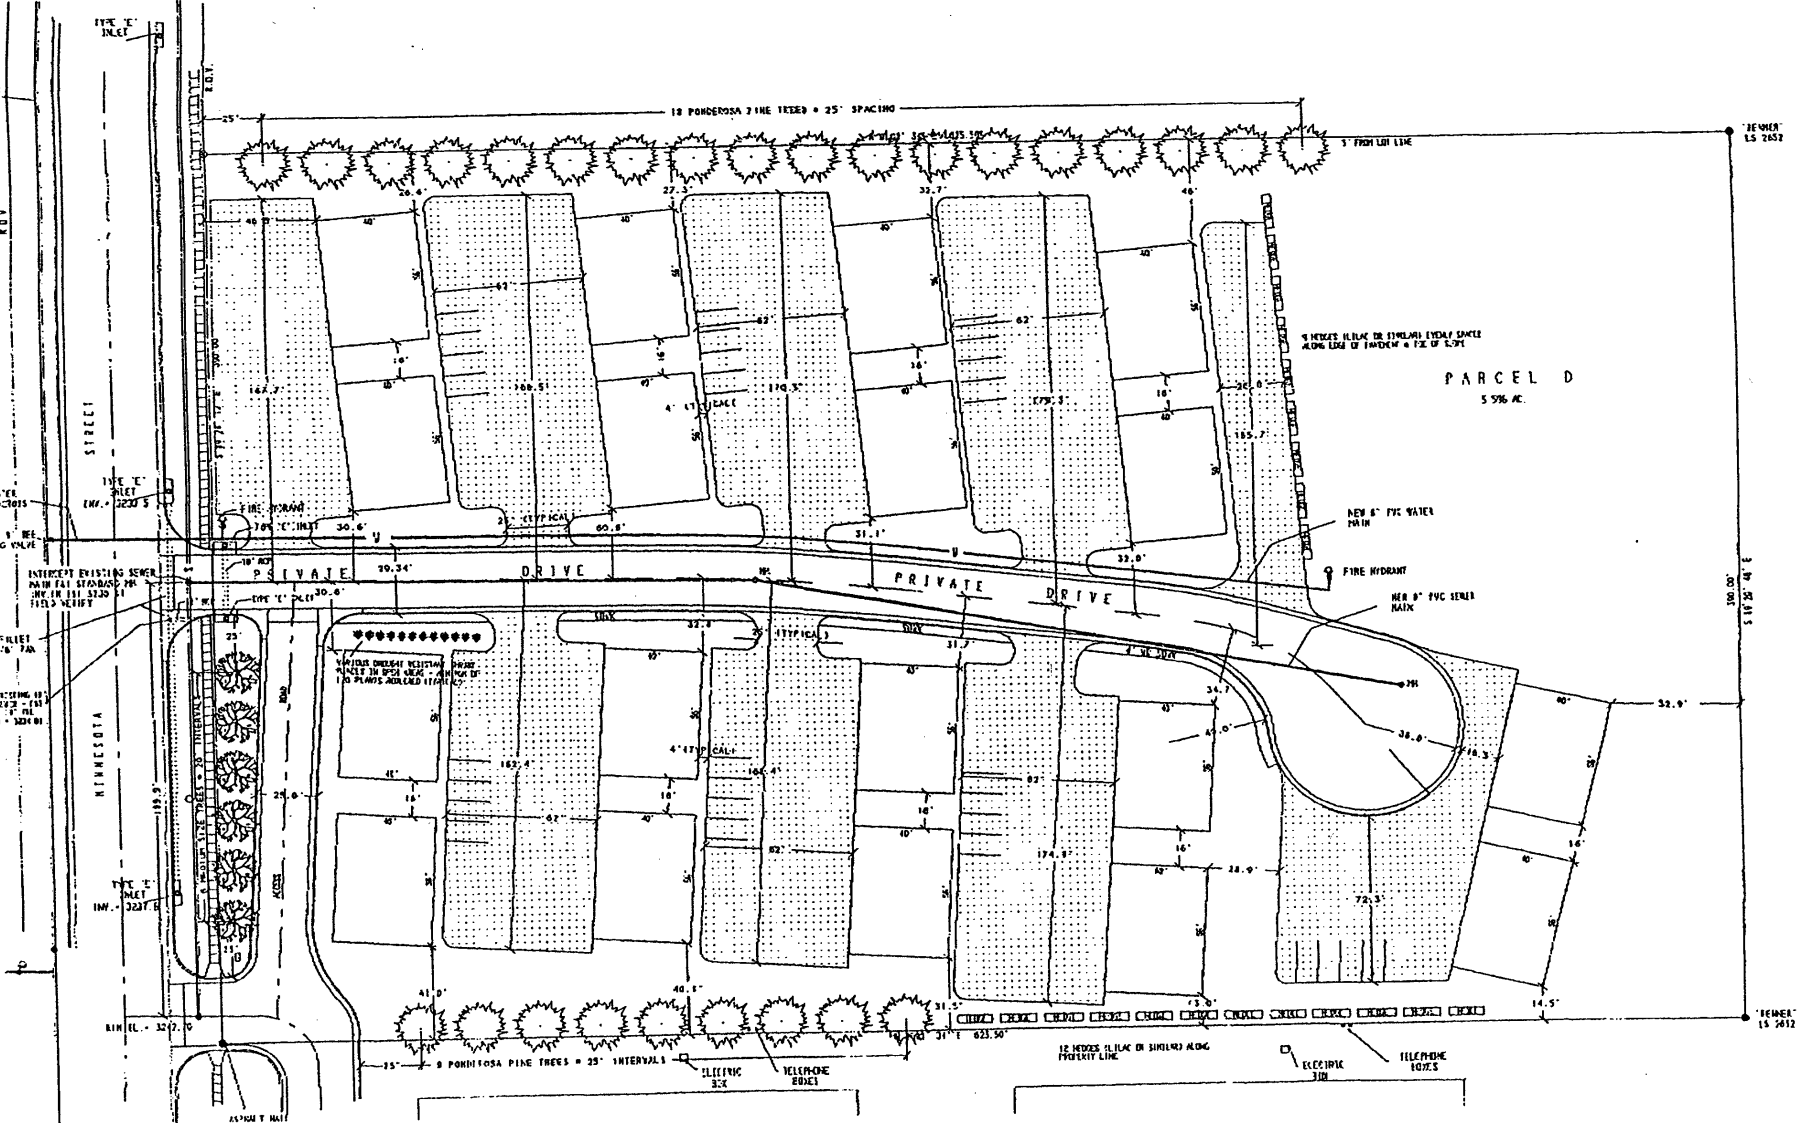

**LANDSCAPE SCHEDULE**  
 ESTIMATED DEVELOPED AREA: 12  
 ESTIMATED AREA IN PLANTINGS: 4  
 REQUIRED LANDSCAPING POINTS: 4  
 17 LARGE TREES (PANDOROSA PINE)  
 1 MEDIUM TREE (LARGA RED CEDAR)  
 22 MEDIUM PLANTS (20 PERENNIALS)  
 100 SMALL PLANTS (20 PERENNIALS, 80 ANNUALS)  
 NO IRRIGATION SYSTEM - SEE SHEET

- LEGEND**
- LARGE TREE
  - MEDIUM TREE
  - PLANT
  - SETBACK
  - FIRE HYDRANT
  - CENTERLINE OF ROAD
  - CORNER LINE
  - ASPHALT PARKING

SEE SHEET 15-2652 FOR 1/4\"/>