


- 5- PINE TREES
- 6- JUNIPERS
- 5- YUCCA

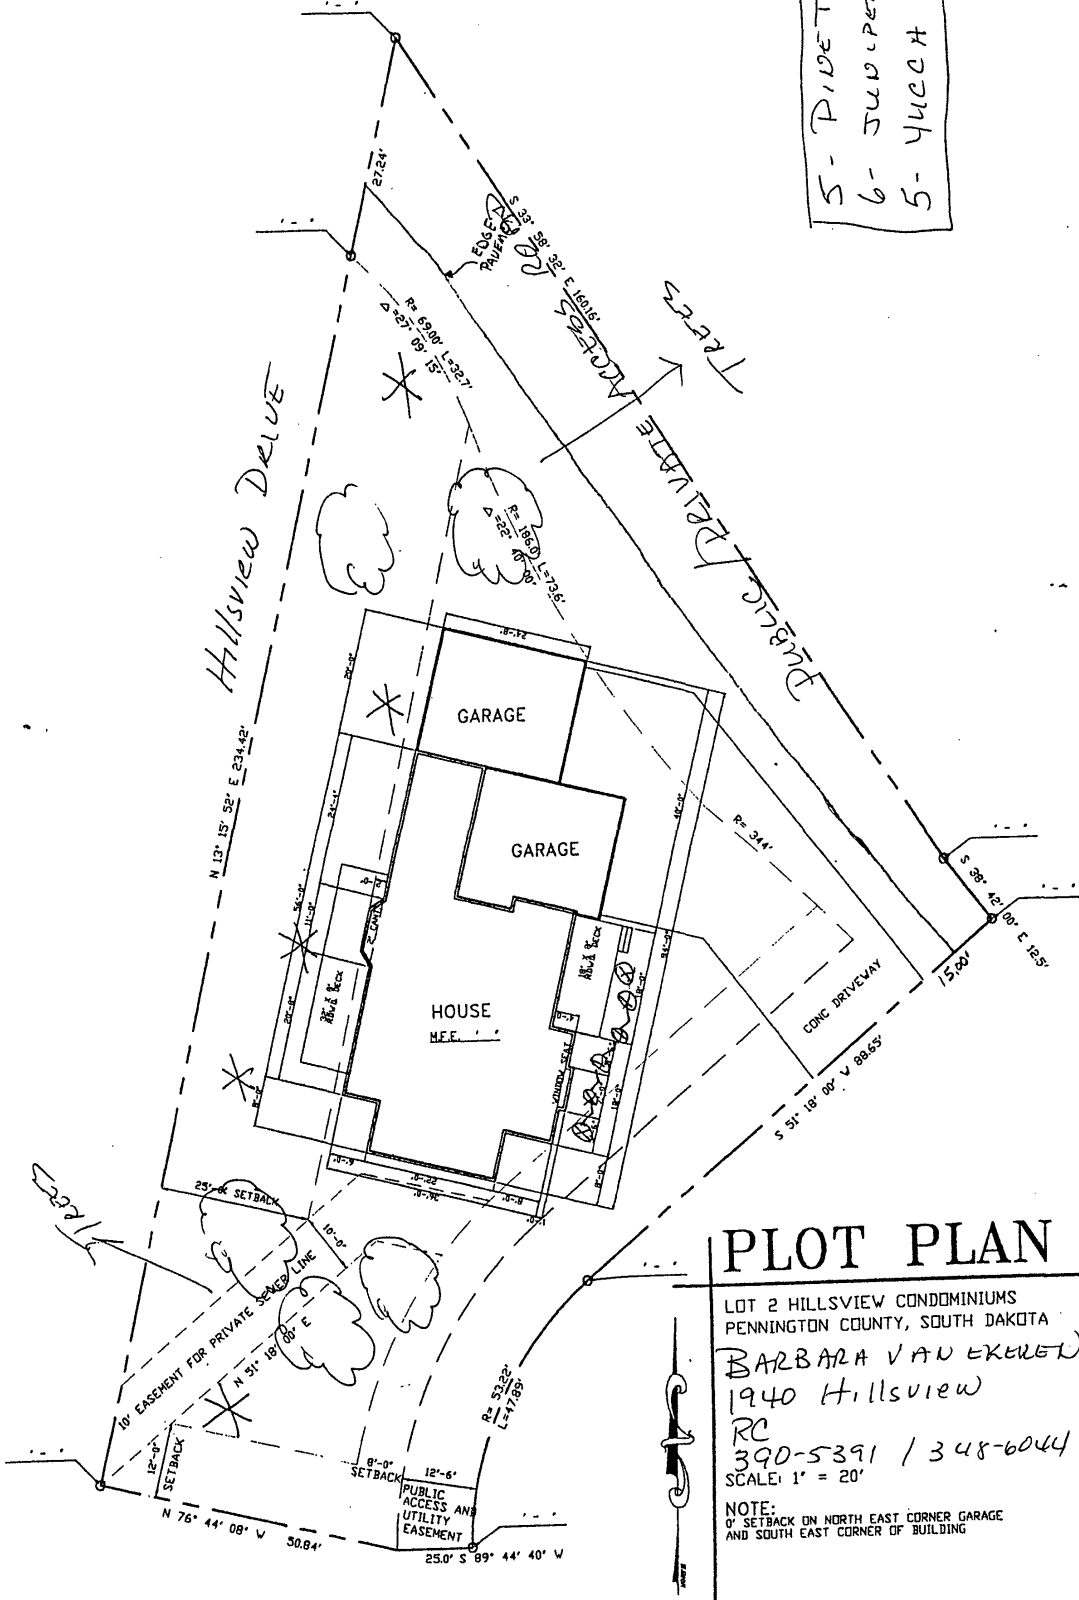

PLOT PLAN

LOT 2 HILLSVIEW CONDOMINIUMS
 PENNINGTON COUNTY, SOUTH DAKOTA
 BARBARA VAN EKEREN
 1940 Hillsview
 RC
 390-5391 / 348-6044
 SCALE: 1" = 20'

NOTE:
 0' SETBACK ON NORTH EAST CORNER GARAGE
 AND SOUTH EAST CORNER OF BUILDING