


01AN003

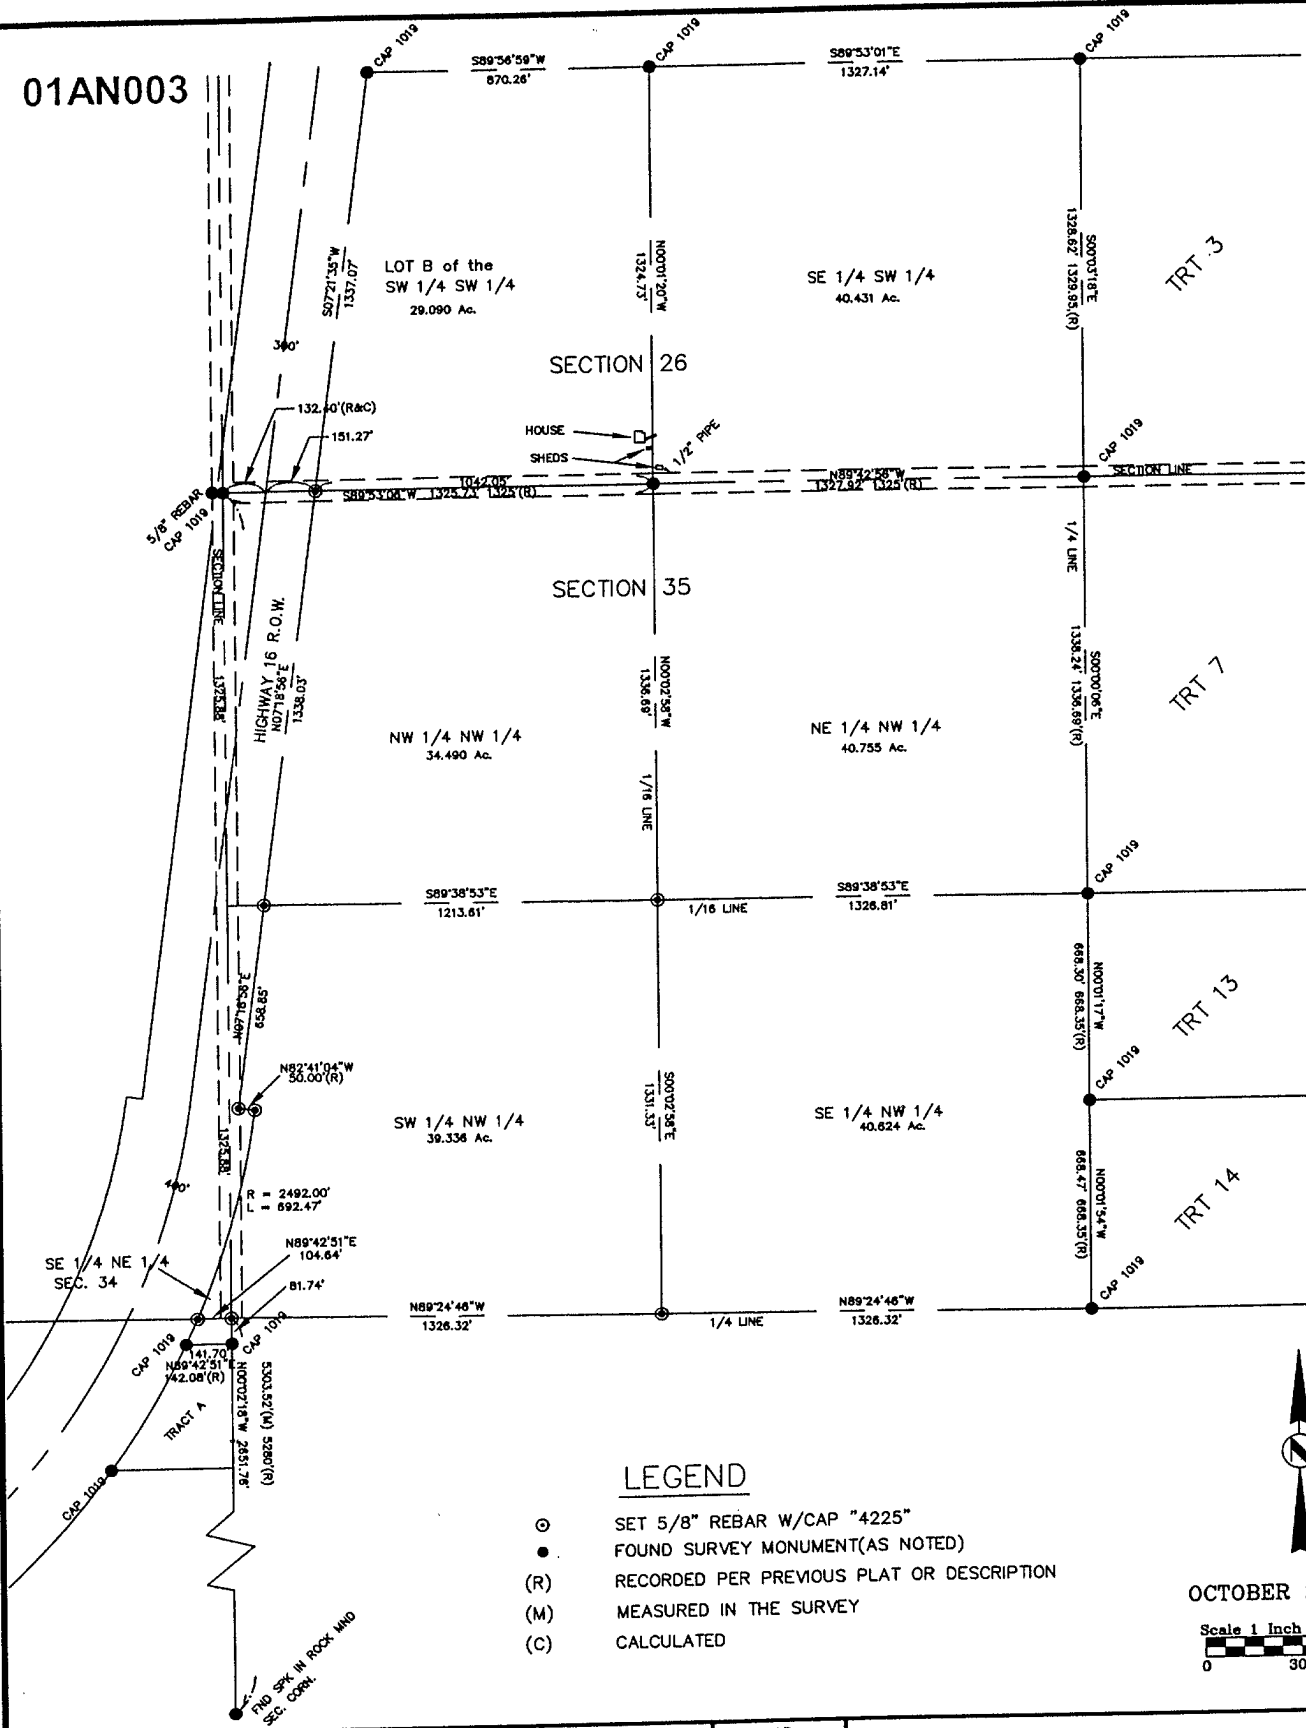


LEGEND

- SET 5/8" REBAR W/CAP "4225"
- FOUND SURVEY MONUMENT(AS NOTED)
- (R) RECORDED PER PREVIOUS PLAT OR DESCRIPTION
- (M) MEASURED IN THE SURVEY
- (C) CALCULATED



OCTOBER 29, 1998

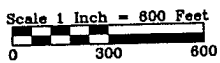

MAP OF SURVEY-1998
COMMERFORD PROPERTY
SECTIONS 26, 34 & 35, T1N, R7E, BHM

Sheet Title:	Surveyed By:
Location:	Date:
	Designed By:
	Drawn By:
	Checked By:
	File Number:
	4233.01

F M G, Inc.
 3700 Sturgis Road
 Rapid City, SD 57702-0317
 (605) 342-4105 FAX (605) 342-4222

Sheet Number: **1**
 Total Sheets: **1**