


01PL017

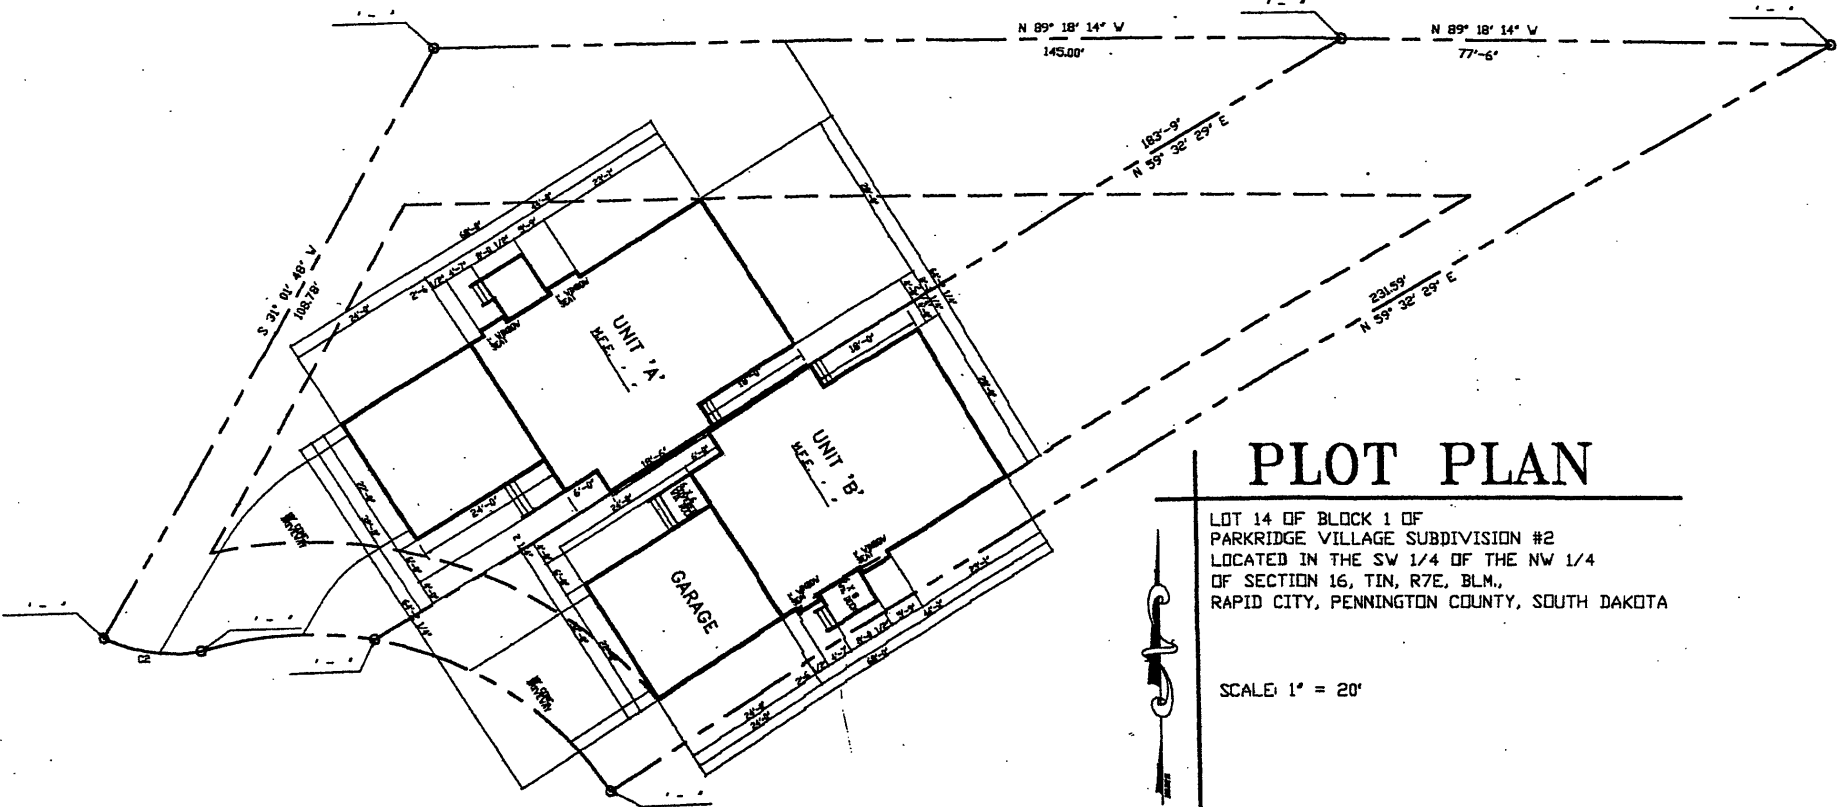

PLOT PLAN

LOT 14 OF BLOCK 1 OF
 PARKRIDGE VILLAGE SUBDIVISION #2
 LOCATED IN THE SW 1/4 OF THE NW 1/4
 OF SECTION 16, T1N, R7E, BLM.,
 RAPID CITY, PENNINGTON COUNTY, SOUTH DAKOTA



SCALE: 1" = 20'