
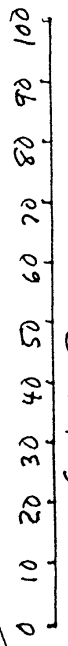


01PD025

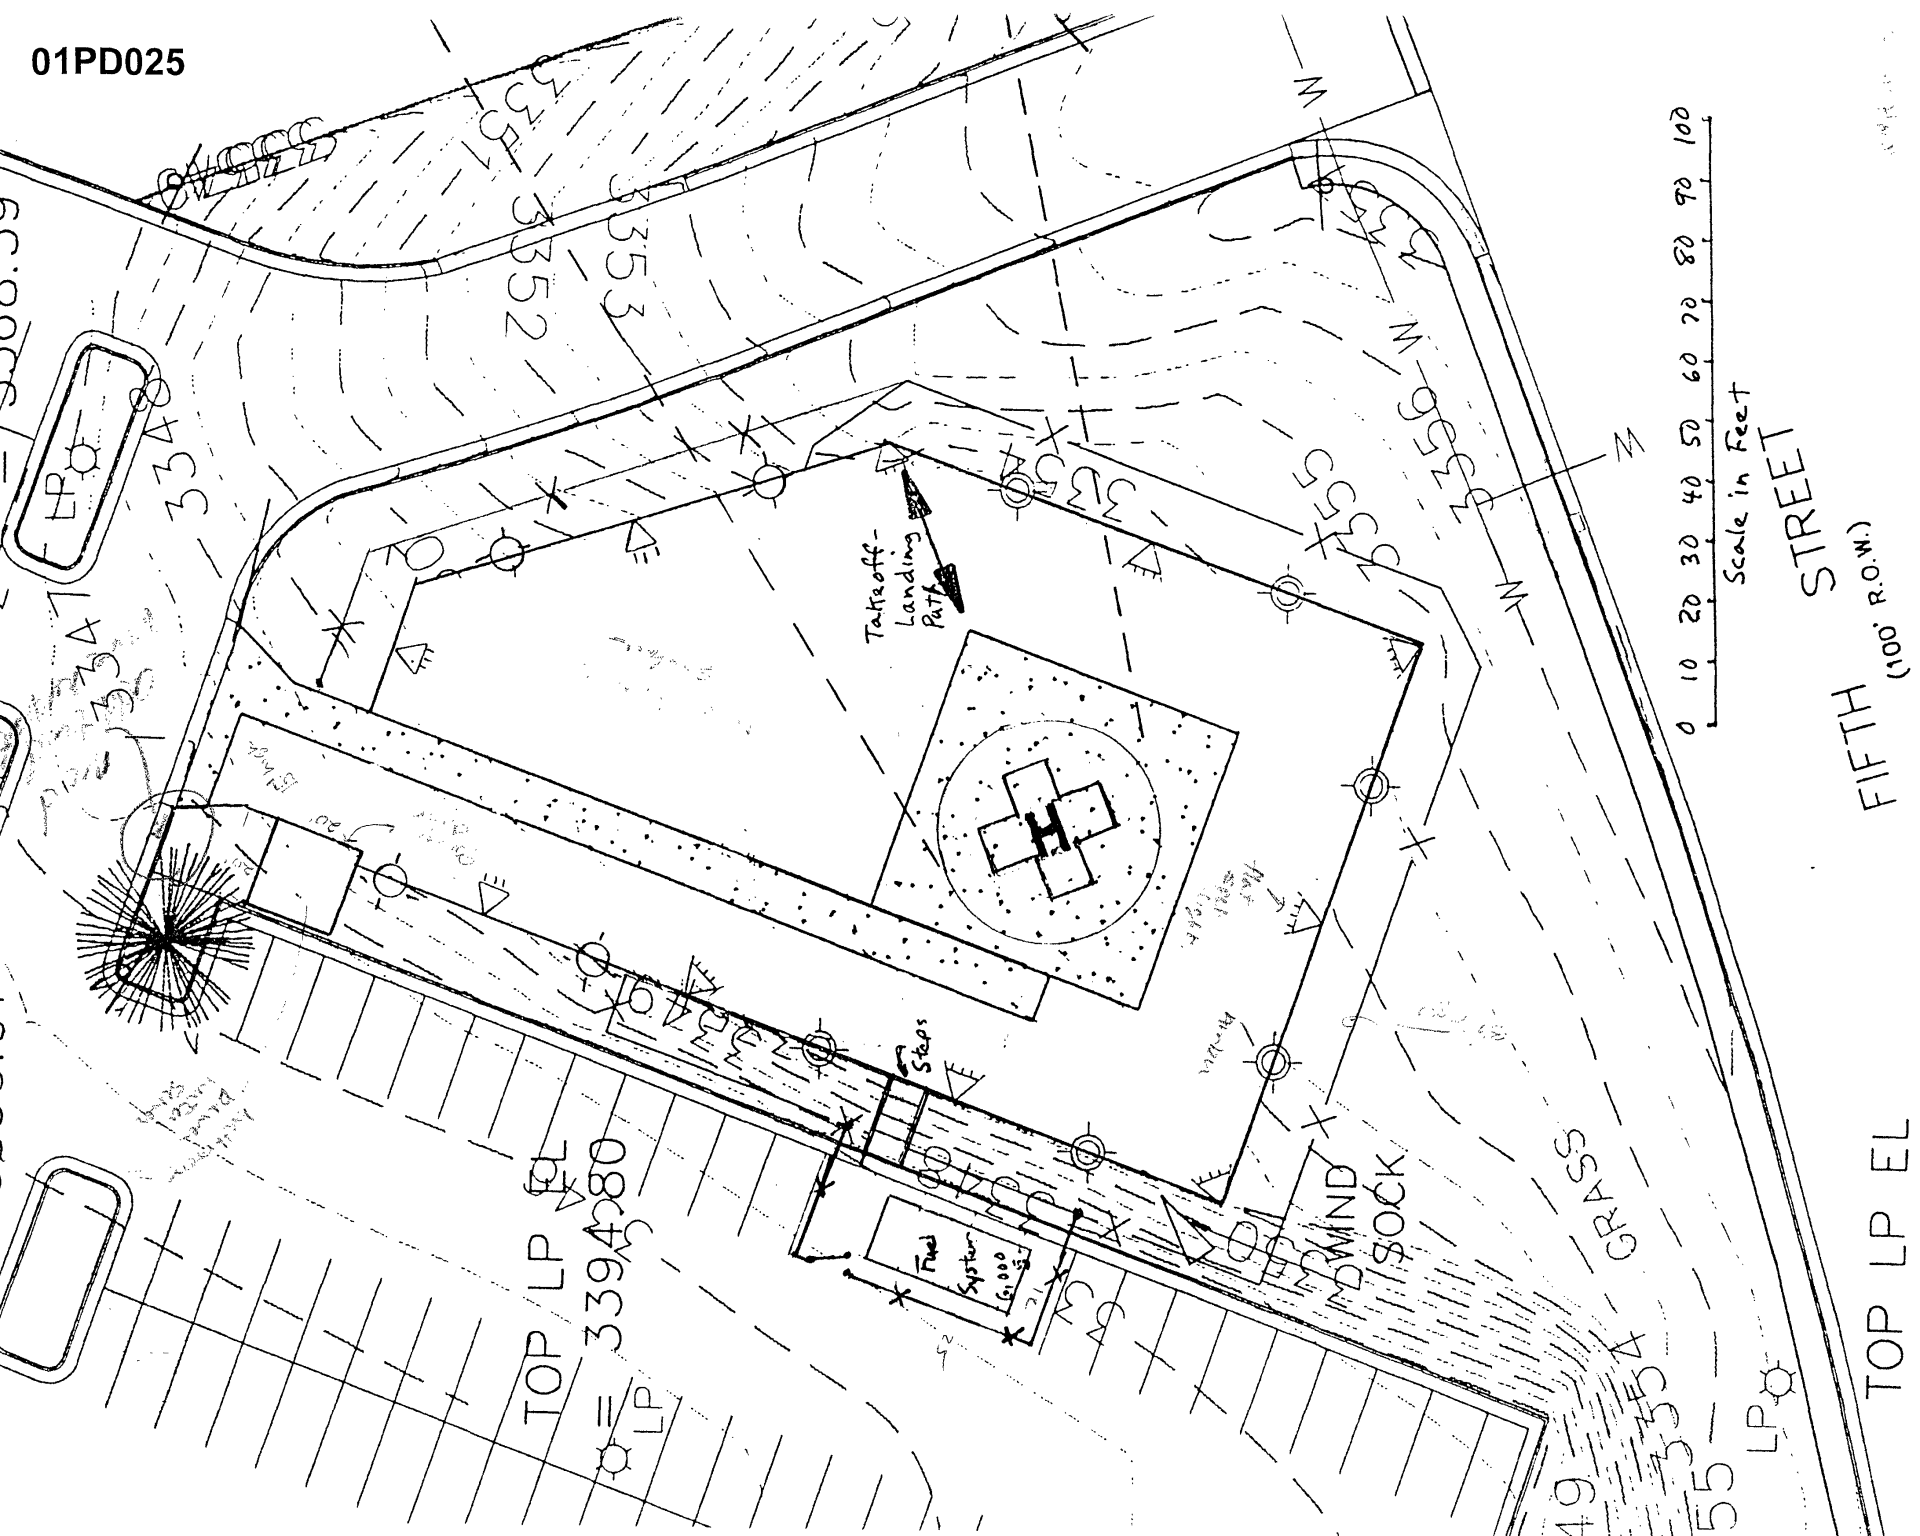

FIFTH STREET

(100' R.O.W.)

TOP LP EL

TOP LP EL
3394380
LP

MIND SOCK

GRASS

Tieoff-Landing Path

Steps

Fuel System Garage

Flat roof

Roof

3351
3352
3353

3355
3356
3357

49
55
LP

LP

3344
3345
3346

LP

3347
3348
3349