


1" = 60'
(UNRESOLVED)



TRACT 1
KOVARIK SUBDIVISION

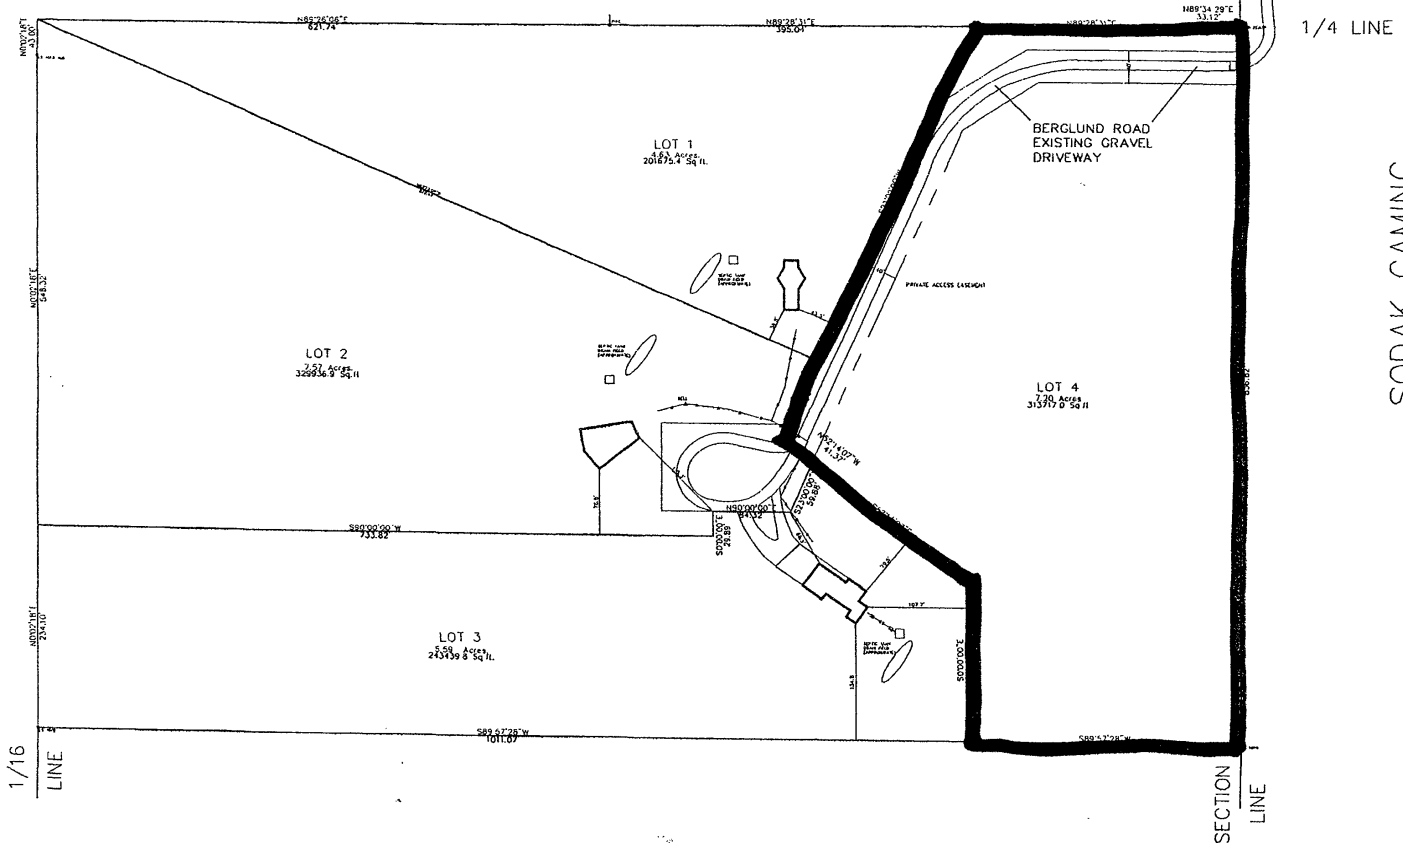

SODAK GAMING

| | | | |
|---|--|-------------------------------------------------------|---|
| SURVEYED BY: BT DRAWN BY: BT | | REVISIONS: | PRODUCT NO. 00-17-02 |
| DATE: 7/10/11 | | CHECKED BY: WT | 1030 MAIN STREET, P.O. BOX 2154 RAPID CITY, SOUTH DAKOTA 57709 (605) 346-1538 FAX (605) 341-1112 |
| LAYOUT PLAT OF LOTS 1-4 OF SQUIRRELLY ACRES LOCATED IN NE 1/4 SE 1/4 OF SECTION 22 T1N, R7E, BHM RAPID CITY, PENNINGTON COUNTY, SOUTH DAKOTA | | FISK LAND SURVEYING AND CONSULTING ENGINEERS, INC. | |