

01PL078

LAYOUT PLAT

HOMESTEAD SUBDIVISION

LOCATED IN THE SE¹/₄ OF THE NE¹/₄ OF SECTION 3, T1N, R8E, BHM
PENNINGTON COUNTY, SOUTH DAKOTA

RECEIVED

JUL 27 2001


Rapid City
Planning Department

JUNE 23, 2001
JULY

SECTION 1/4 LINE

SECTION 1/4 LINE

SECTION 1/4 LINE

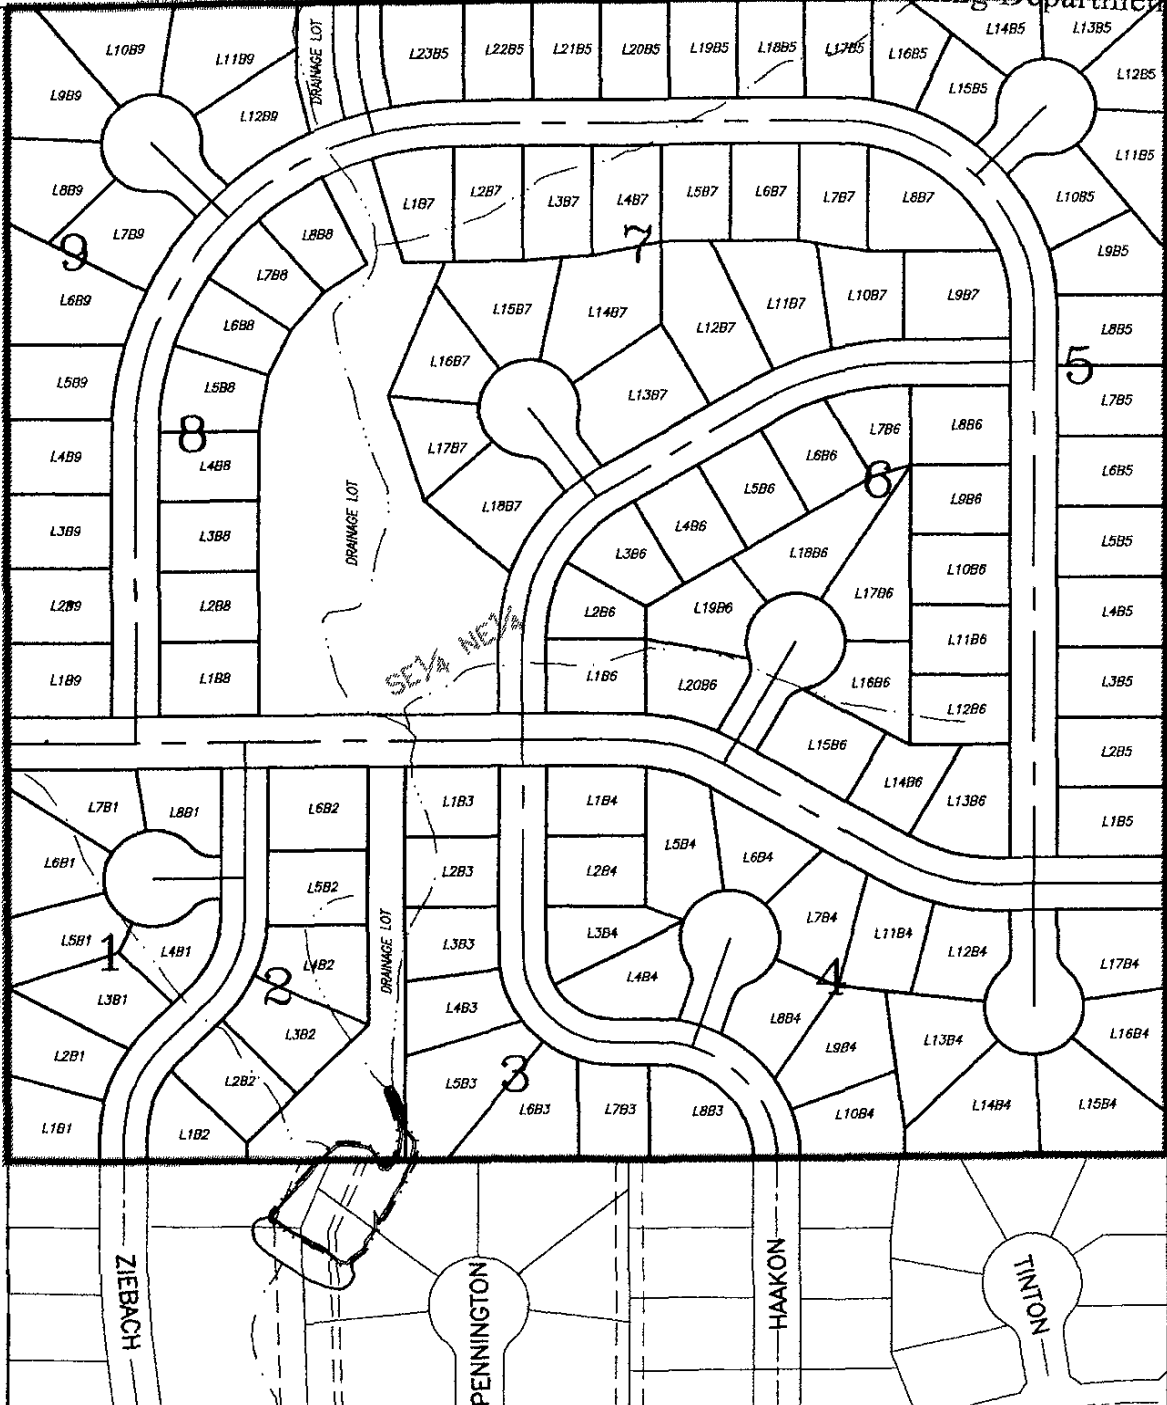

FIFTY-THIRD
EAST

41	
40	
39	
38	
37	
36	
35	
34	
33	
32	
31	
30	
29	
28	
27	
26	
25	
24	
23	
22	
21	
1	2
MEADOW	
47	48
46	45
N. PITCH ST.	
41	42
40	39
S. PITCH ST.	