


01PL068

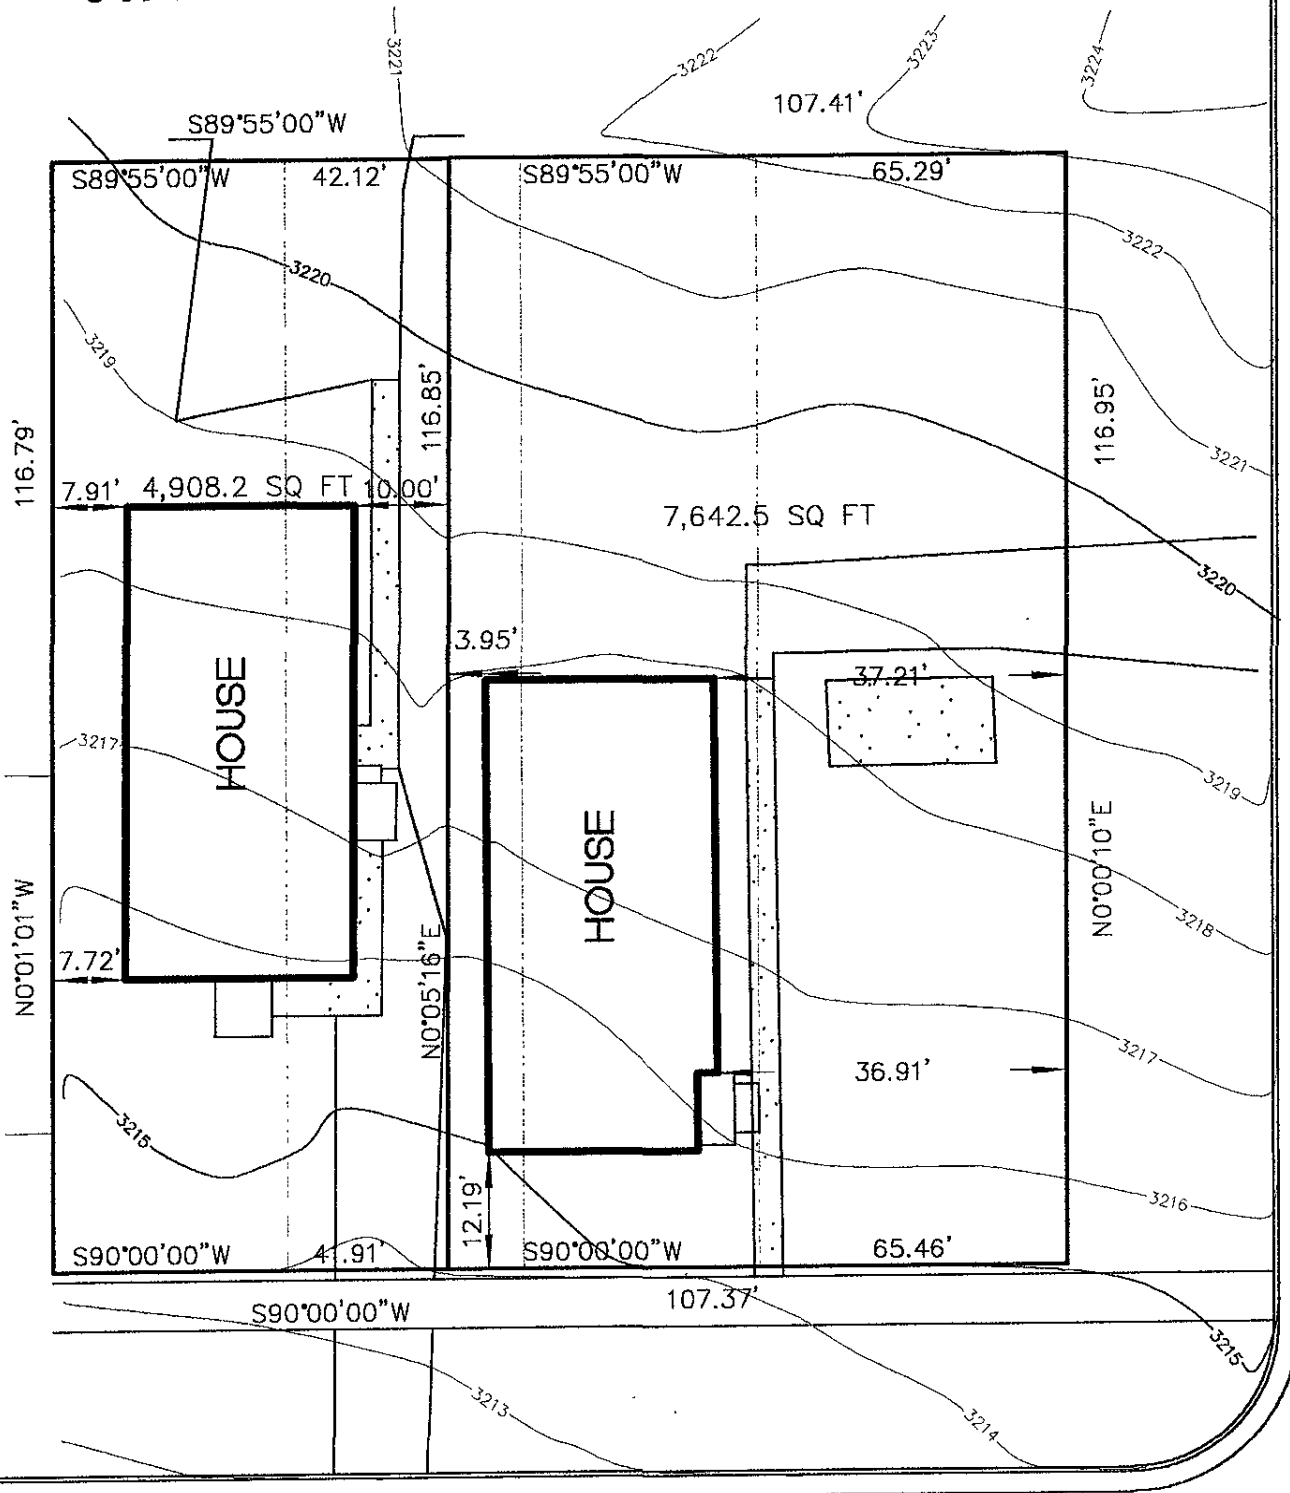

RECEIVED

JUL 12 2001

Rapid City
Planning Department