

FLAT OF
 LOTS 1, 2 & 3 OF LOT 88A OF PINE HILLS SUBDIVISION
 LOCATED IN
 N 1/2 OF NW 1/4 OF SECTION 33, T.2N., R.7E., B.H.M.



NOVEMBER 1970
 SCALE 1" = 50'

⊙ DENOTES SET 3/4" REBAR WITH SURVEY CAP MARKED
 "FERGUSON - MEADOR 1019"
 (M) " MEASURED
 (R) " RECORDED


LOT
 88B
 (RECORD)

D = 65'
 Δ = 19° 22'
 R = 88.15'
 T = 15.04'
 L = 29.8'

LOT 1
 15,071 SQ. FT.

88A


LOT 3
 1.13 Ac.

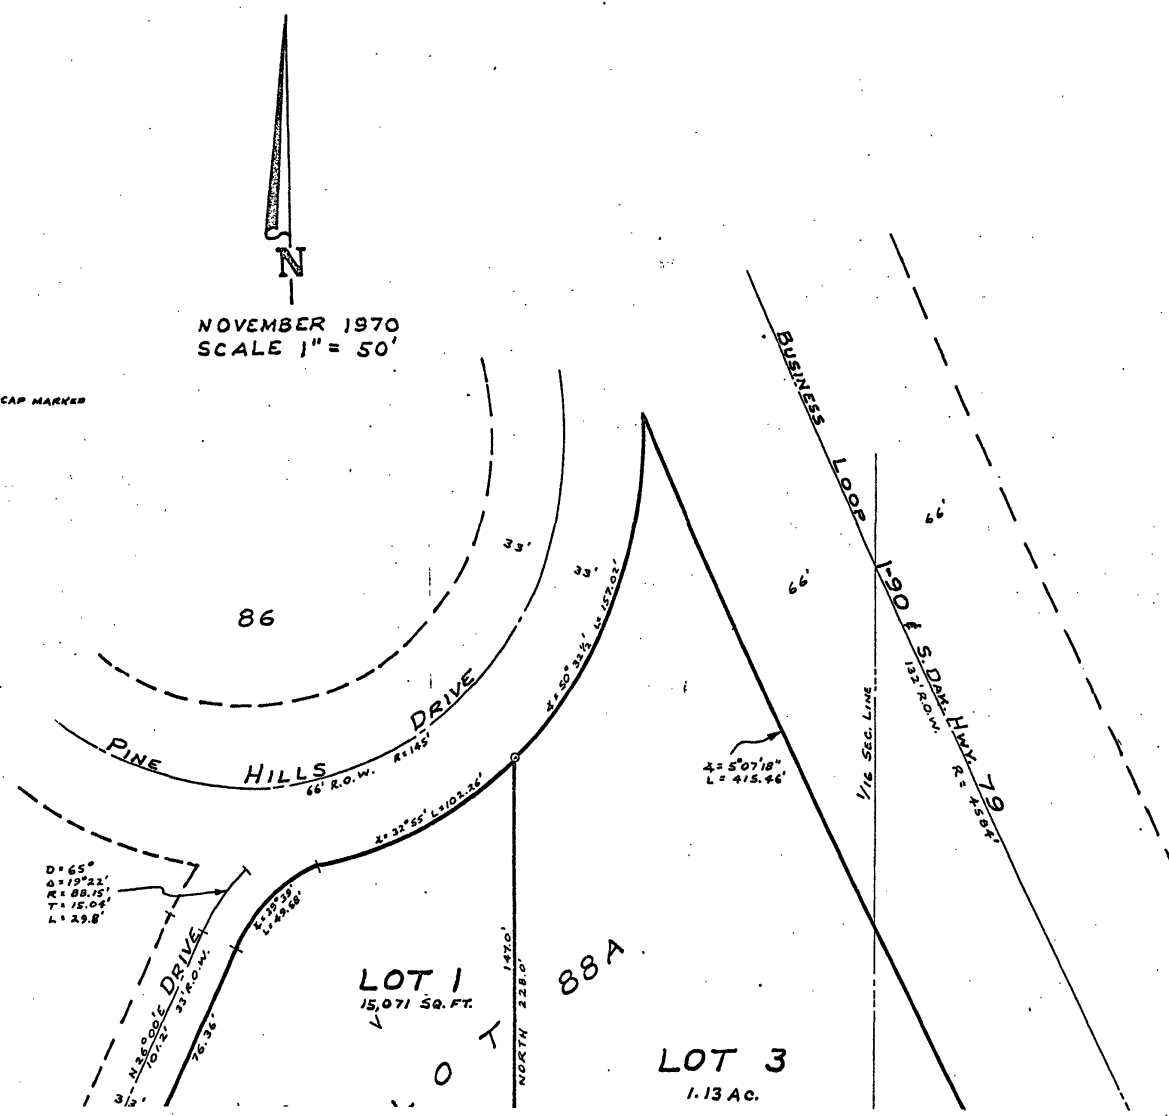

01UR034

NOVEMBER 1970
SCALE 1" = 50'

○ DENOTES SET 3/4" REBAR WITH SURVEY CAP MARKED
"FERGUSON - MEADOW 1018"
(M) " MEASURED
(R) " RECORDED

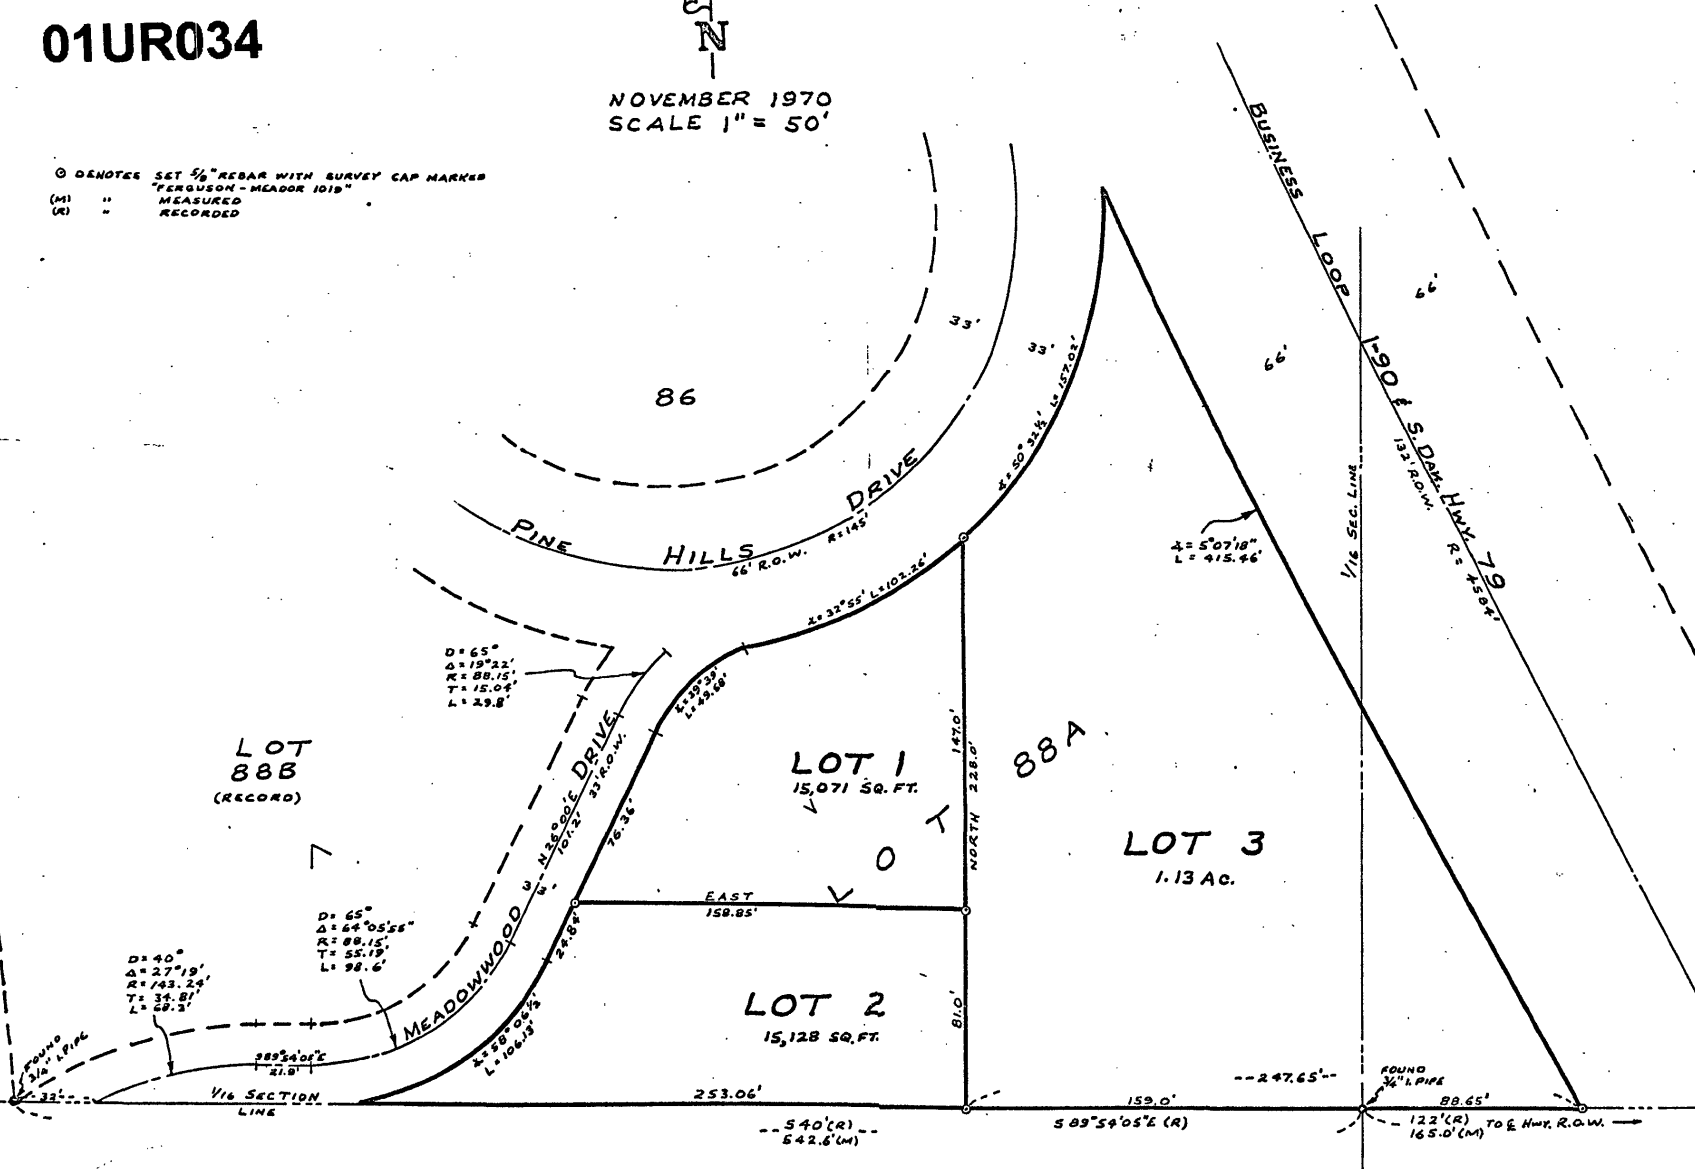

CERTIFICATE OF OWNERS

State of South Dakota
County of Pennington

8.S.

RESOLUTION NO. _____ :

Whereas, there has been
of Pennington