


01PL098

LOTS 1, 2, & 3 OF BLOCK 1 SUNSET HEIGHTS SUBDIVISION

LOCATED IN THE SW¹/₄ OF THE SE¹/₄ OF
SECTION 10, T1N, R7E, BHM

RAPID CITY, PENNINGTON COUNTY, SOUTH DAKOTA

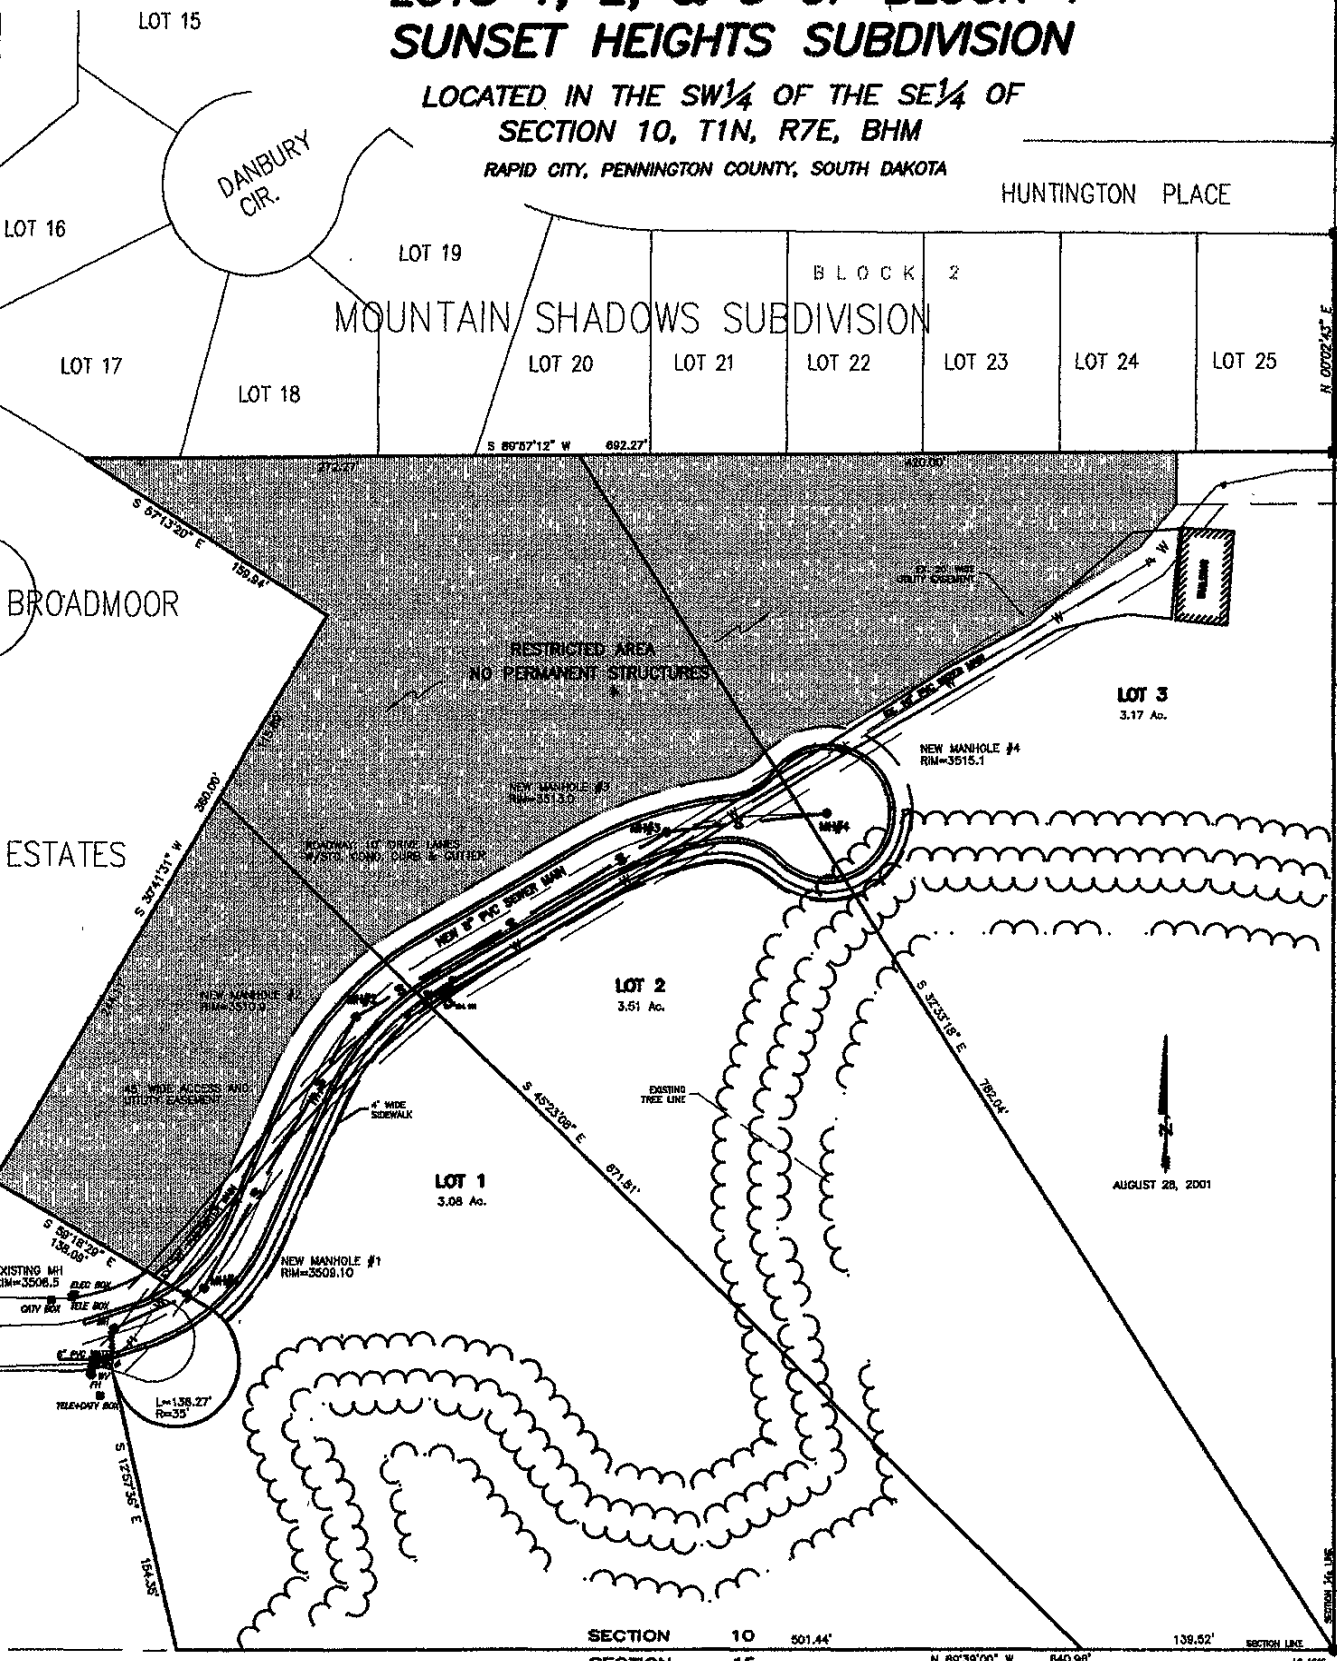

HUNTINGTON PLACE

MOUNTAIN SHADOWS SUBDIVISION

BLOCK 2

LOT 15
LOT 16
LOT 17
LOT 18
LOT 19
LOT 20
LOT 21
LOT 22
LOT 23
LOT 24
LOT 25

S 85°57'12" W 692.27'

420.00'

BROADMOOR

RESTRICTED AREA
NO PERMANENT STRUCTURES

LOT 3
3.17 Ac.

NEW MANHOLE #4
RIM=3515.1

ESTATES

NEW MANHOLE #2
RIM=3513.0

LOT 2
3.51 Ac.

LOT 1
3.08 Ac.

EXISTING TREE LINE

AUGUST 28, 2001

SECTION 10 501.44'

SECTION 15 N 85°39'00" W 840.98'

139.52' SECTION LINE

LS 1078