



01PD058

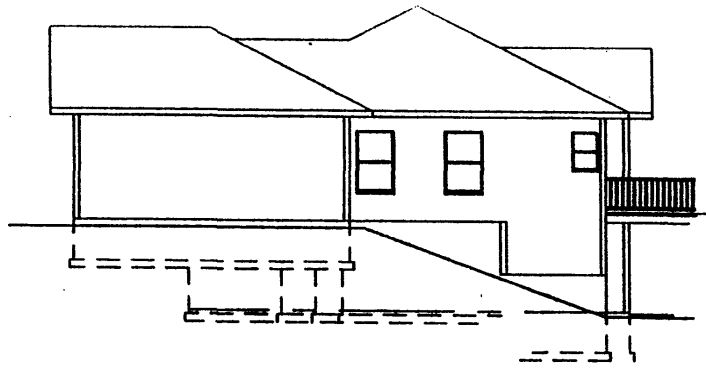


RIGHT ELEVATION

1/8" = 1'-0"

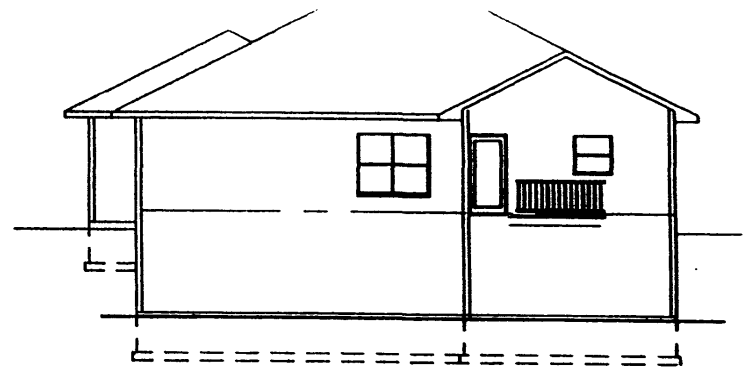


REAR ELEVATION

1/8" = 1'-0"

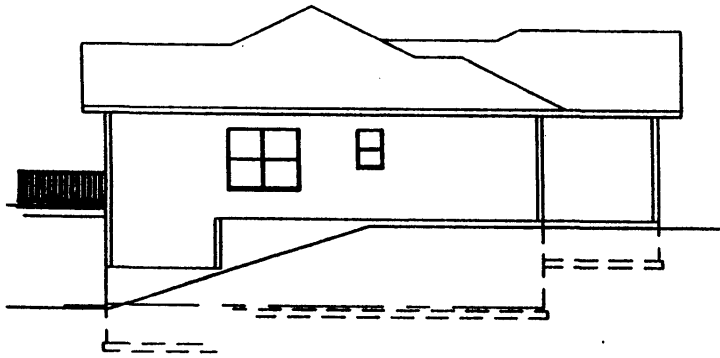

LEFT ELEVATION

1/8" = 1'-0"

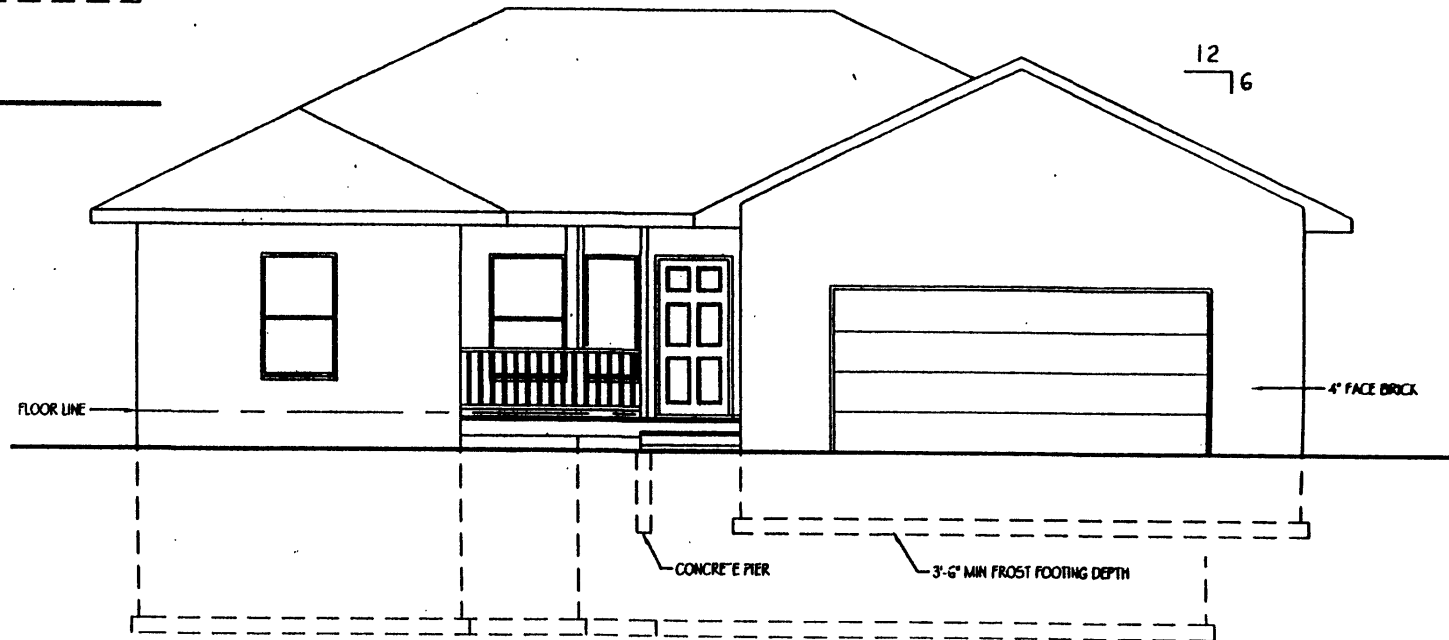

FRONT ELEVATION