


C:\DDI-PROJECTS\Bendts - sc2\Layout\plat.dwg, 01/14/03, 10:35 PM, HP C LaserJet 4

SPRINGBROOK ACRES

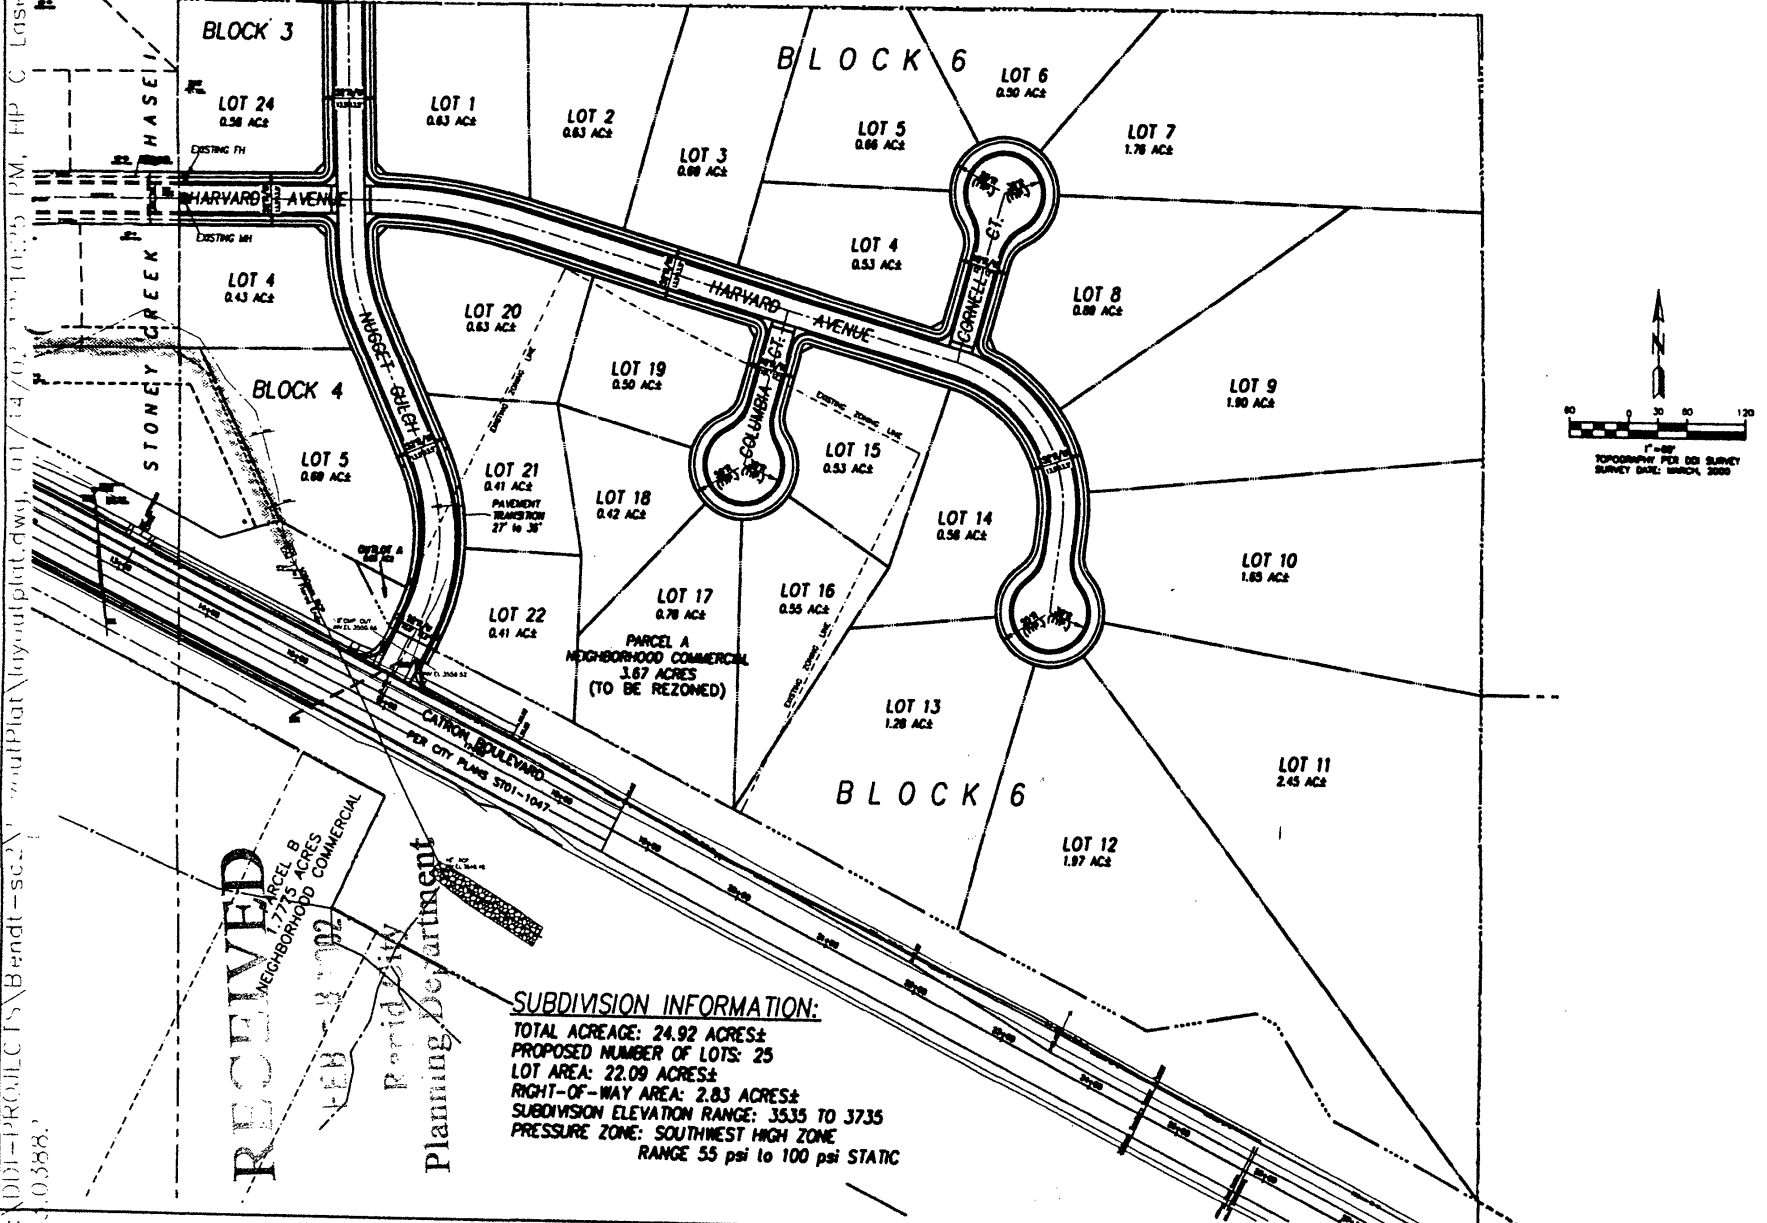

SUBDIVISION INFORMATION:
 TOTAL ACREAGE: 24.92 ACRES±
 PROPOSED NUMBER OF LOTS: 25
 LOT AREA: 22.09 ACRES±
 RIGHT-OF-WAY AREA: 2.83 ACRES±
 SUBDIVISION ELEVATION RANGE: 3535 TO 3735
 PRESSURE ZONE: SOUTHWEST HIGH ZONE
 RANGE 55 psi to 100 psi STATIC

**STONEY CREEK SUBDIVISION
 PHASE II
 LAYOUT PLAT w/o CONTOURS**

**DDI
 DREAM DESIGN INTERNATIONAL, INC.**
 PROFESSIONAL SURVEYING & CIVIL ENGINEERING CONSULTANTS

PROJECT # 02-SV-008
 PREPARED BY: [Name]
 CHECKED BY: [Name]
 DATE: 12/01/02
 SURVEY DATE: 3/08/02

RECEIVED
 FEB 20 2003
 Rapid City
 Planning Department