

PLAT OF
LOT 2R AND LOT 3 OF BLOCK 21,

WISE'S ADDITION

(formerly Lots 3Rev. and 4Rev. of Block 6, and Lot 2 of Block 21, Wise's Addition)

LOCATED IN THE SW $\frac{1}{4}$ OF THE NW $\frac{1}{4}$

SECTION 31, T2N, R8E, BHM


RAPID CITY, PENNINGTON COUNTY, SOUTH DAKOTA

HERMAN ST.

80' R.O.W. OF RECORD

LOT 18	LOT 17	LOT 16	LOT 15	LOT 14	LOT 13	LOT 12	LOT 11	LOT 10	LOT 9	LOT 8	LOT 7	LOT 6	LOT 5	LOT 4	LOT 3	LOT 2	LOT 1	LOT 17	LOT 16	LOT 15	LOT 14	LOT 13	LOT 12

SECTION 36, T2N, R7E
SECTION 31, T2N, R8E
MAPLE AVENUE
80' R.O.W. OF RECORD

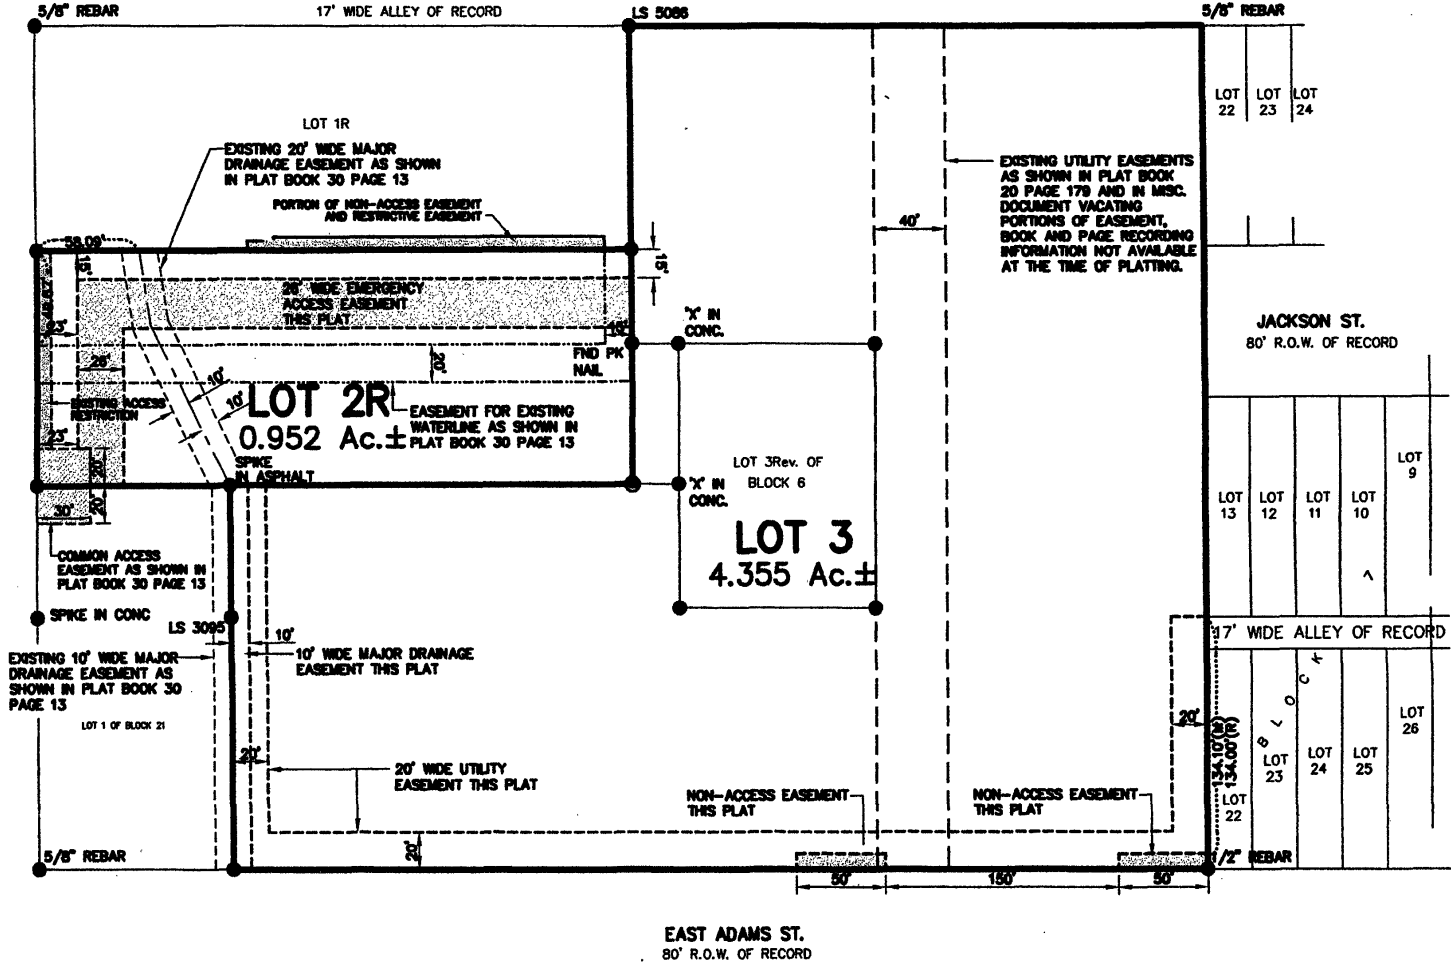

Renner & Sperlich Engineering Co.

616 Sixth St. * Rapid City, SD 57701 * 605/342-1191
FAX: 605/342-1405 * E-MAIL: RSEC@RAPIDNET.COM

