

02SV044

# MOON RIDGE PROPOSED ROAD PLAN/PROFILE

SWK - NEW

NEW - NEW

LOT 1

MOON RIDGE



PROPOSED LOT 3

PROPOSED LOT 2



OCTOBER 9, 2002

DATA\1541\1541A.PRJ CKM

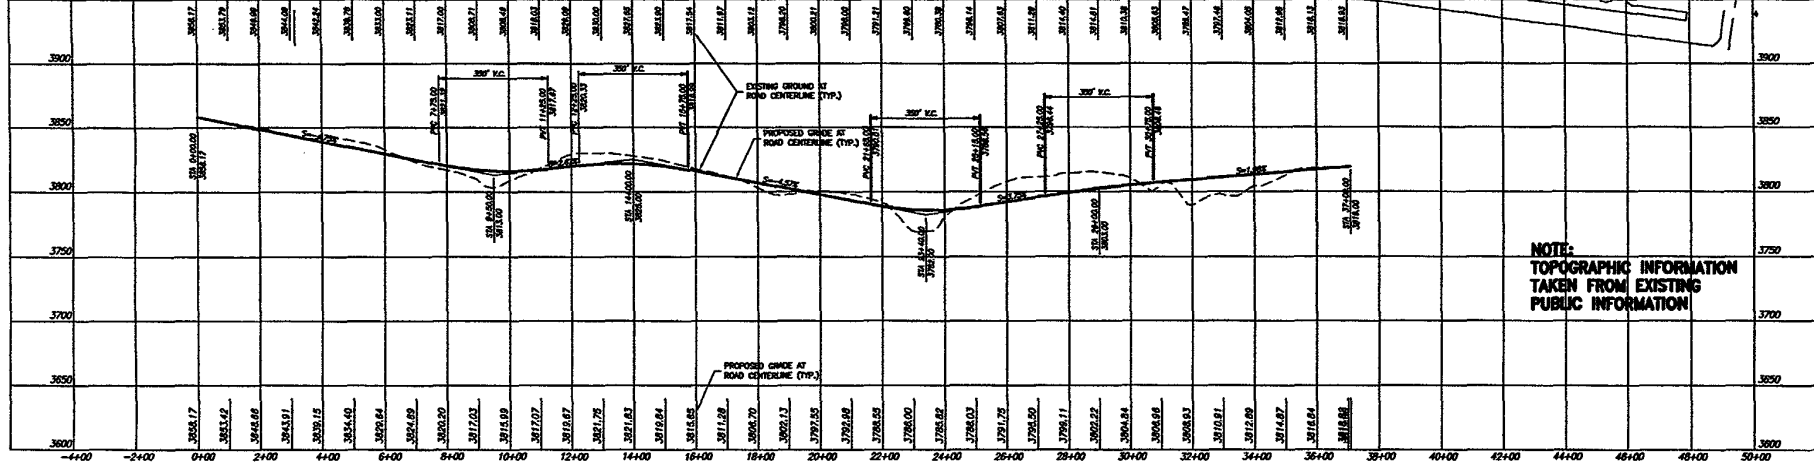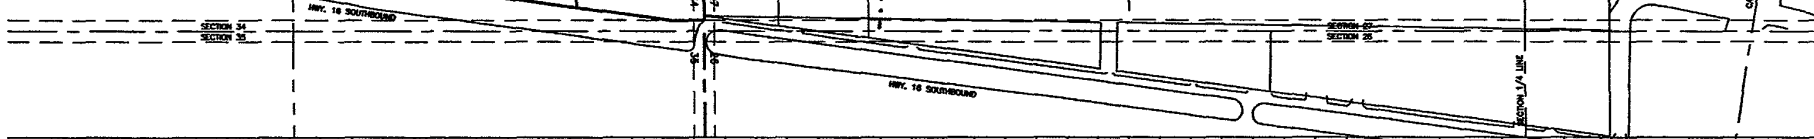

NOTE:  
TOPOGRAPHIC INFORMATION  
TAKEN FROM EXISTING  
PUBLIC INFORMATION