



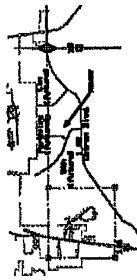


W 1/2 NW 1/4 (S. 1 & Q. 2)
LAWY F-8 LAND COMPANY, INC.



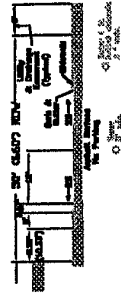


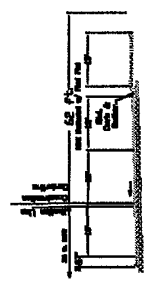



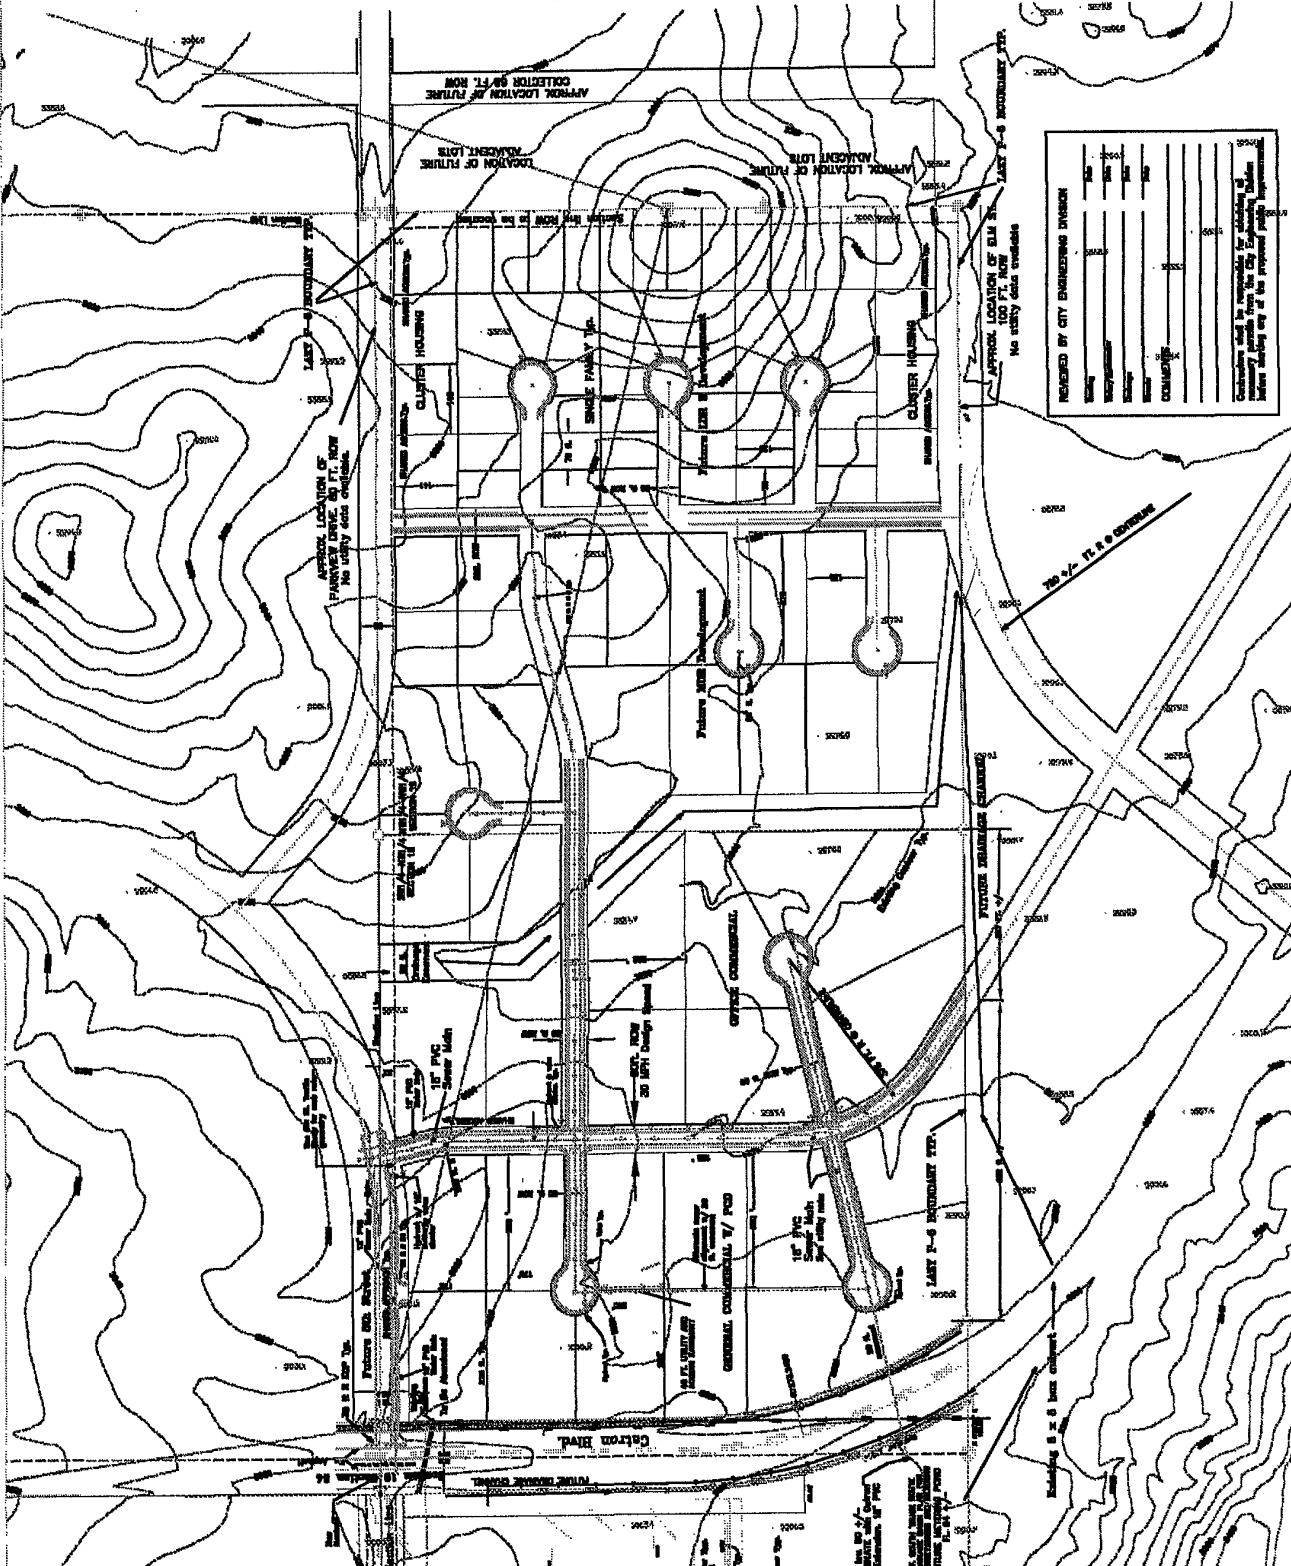

REVIEWED BY CITY ENGINEERING DIVISION


