

PLAT OF MEADOWS SUBDIVISION


LOT 2 BLOCK 7, LOTS 8 THROUGH 16 BLOCK 8, LOTS 1 THROUGH 7 BLOCK 9
AND LOT 1 BLOCK 10

FORMERLY KNOWN AS TRACT A OF PARCEL C THE MJK SUBDIVISION
LOCATED IN THE SE 1/4 OF THE SW 1/4
SECTION 18, T1N, R8E, BHM

CITY OF RAPID CITY, PENNINGTON COUNTY, SOUTH DAKOTA

ROBBINSDALE ADD. No. 11

NUMBER	DIRECTION	DISTANCE
L1	S 36°56'20" W	4.00'
L2	S 53°03'40" E	16.52'
L3	N 53°03'40" W	6.52'
L4	N 08°03'40" W	14.14'
L5	N 79°50'23" E	14.89'
L6	S 89°12'28" E	14.12'
L7	S 89°12'28" E	13.34'
L8	N 45°47'34" E	14.14'
L9	S 44°12'28" E	14.14'
L10	S 89°12'28" E	11.76'

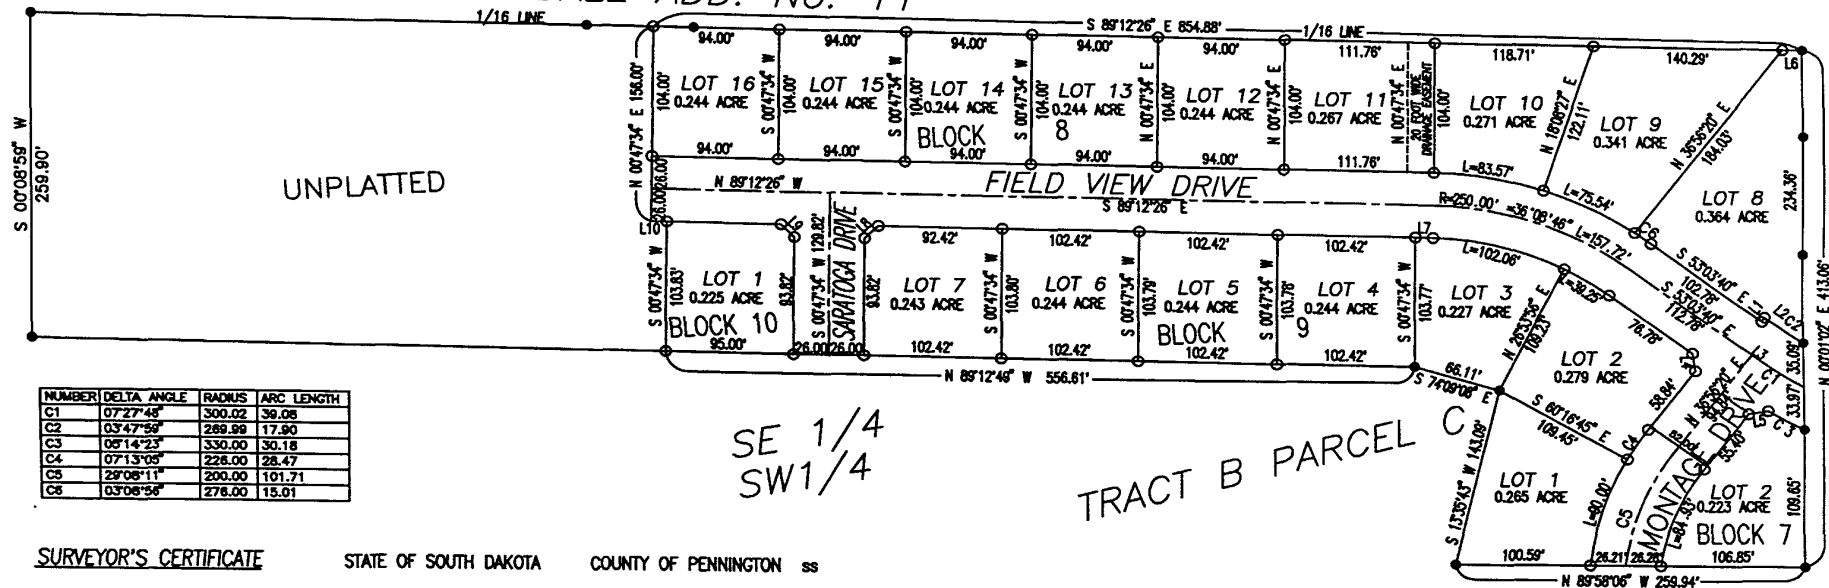

SURVEYOR'S CERTIFICATE

STATE OF SOUTH DAKOTA

COUNTY OF PENNINGTON ss