

03CA011



0 175 350 700

SCALE: 1"=700'

F M G, Inc.
3700 Burgin Road
Rapid City, SD 57701
(605) 342-1100 FAX (605) 342-2322



Plan No.	03CA011
Scale	1"=700'
Author	...
Check	...
Date	...

HEARTLAND I-90 BUSINESS PARK
RAPID CITY, SD

Revision / Date

Sheet Name:


REZONING MAP

Sheet Number:

1

Total Sheets:

1

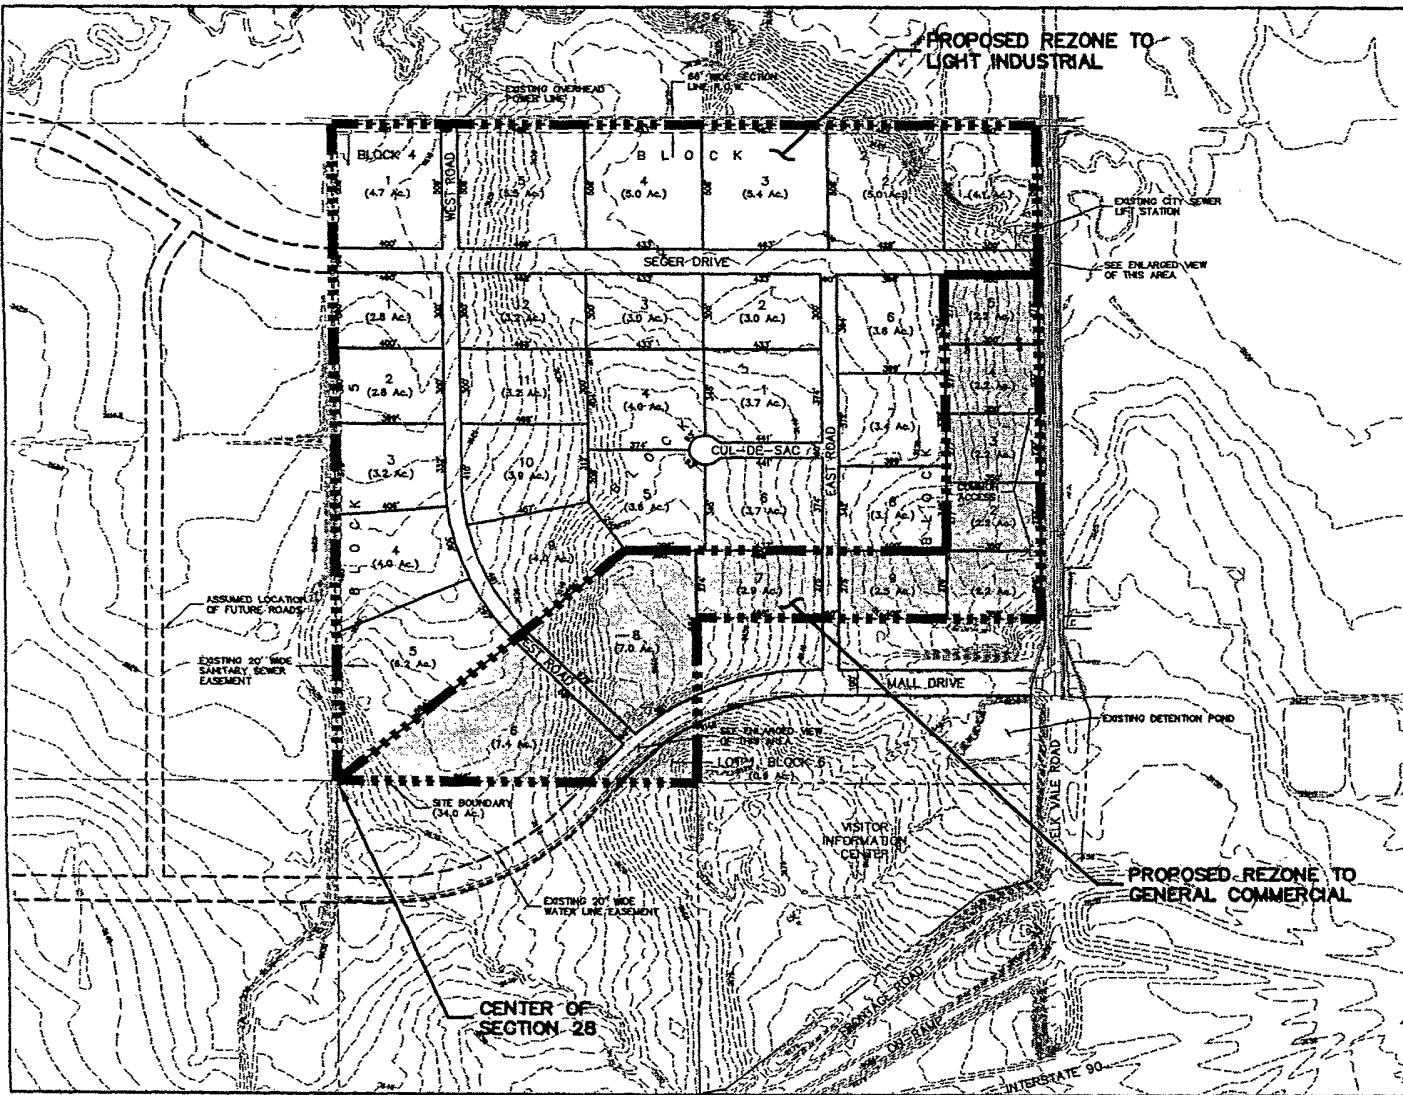

PROPOSED REZONE TO LIGHT INDUSTRIAL

PROPOSED REZONE TO GENERAL COMMERCIAL

CENTER OF SECTION 28