


1/16 LINE

(R) WEST CHICAGO STREET

50' LOT H-2
N 89°47' E (R) N 89°48'22" E (M) 317.42'

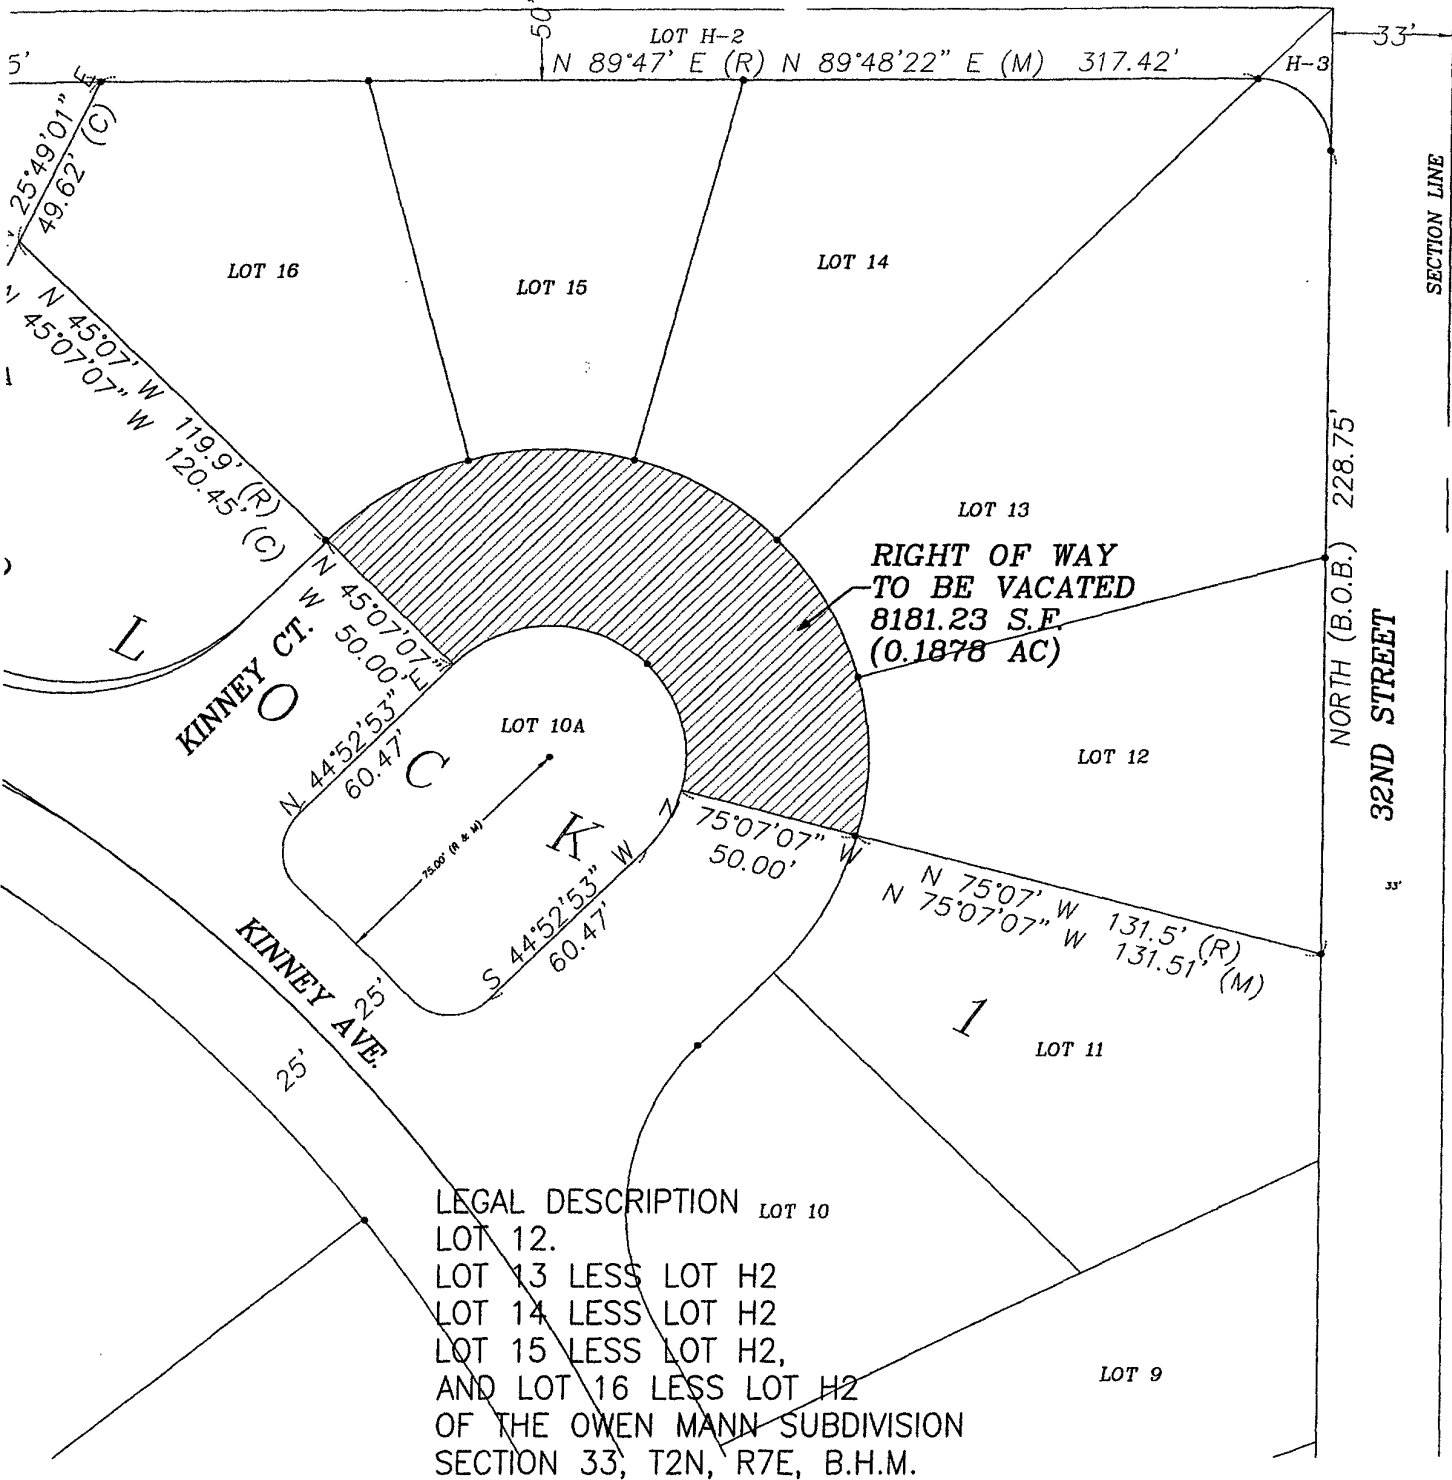

LEGAL DESCRIPTION LOT 10
LOT 12.
LOT 13 LESS LOT H2
LOT 14 LESS LOT H2
LOT 15 LESS LOT H2,
AND LOT 16 LESS LOT H2
OF THE OWEN MANN SUBDIVISION
SECTION 33, T2N, R7E, B.H.M.

TSP
TSP Three, Inc.
600 Kansas City Street
Rapid City, SD 57701-2712
P: (605) 343-6102
F: (605) 343-7159
E-Mail: tspthree@teamtsp.com

EXHIBIT A	RIGHT-OF-WAY VACATION DOCUMENT	030139	A
Scale: 1" = 50'		4/10/03	