




Scale: 1"=60'

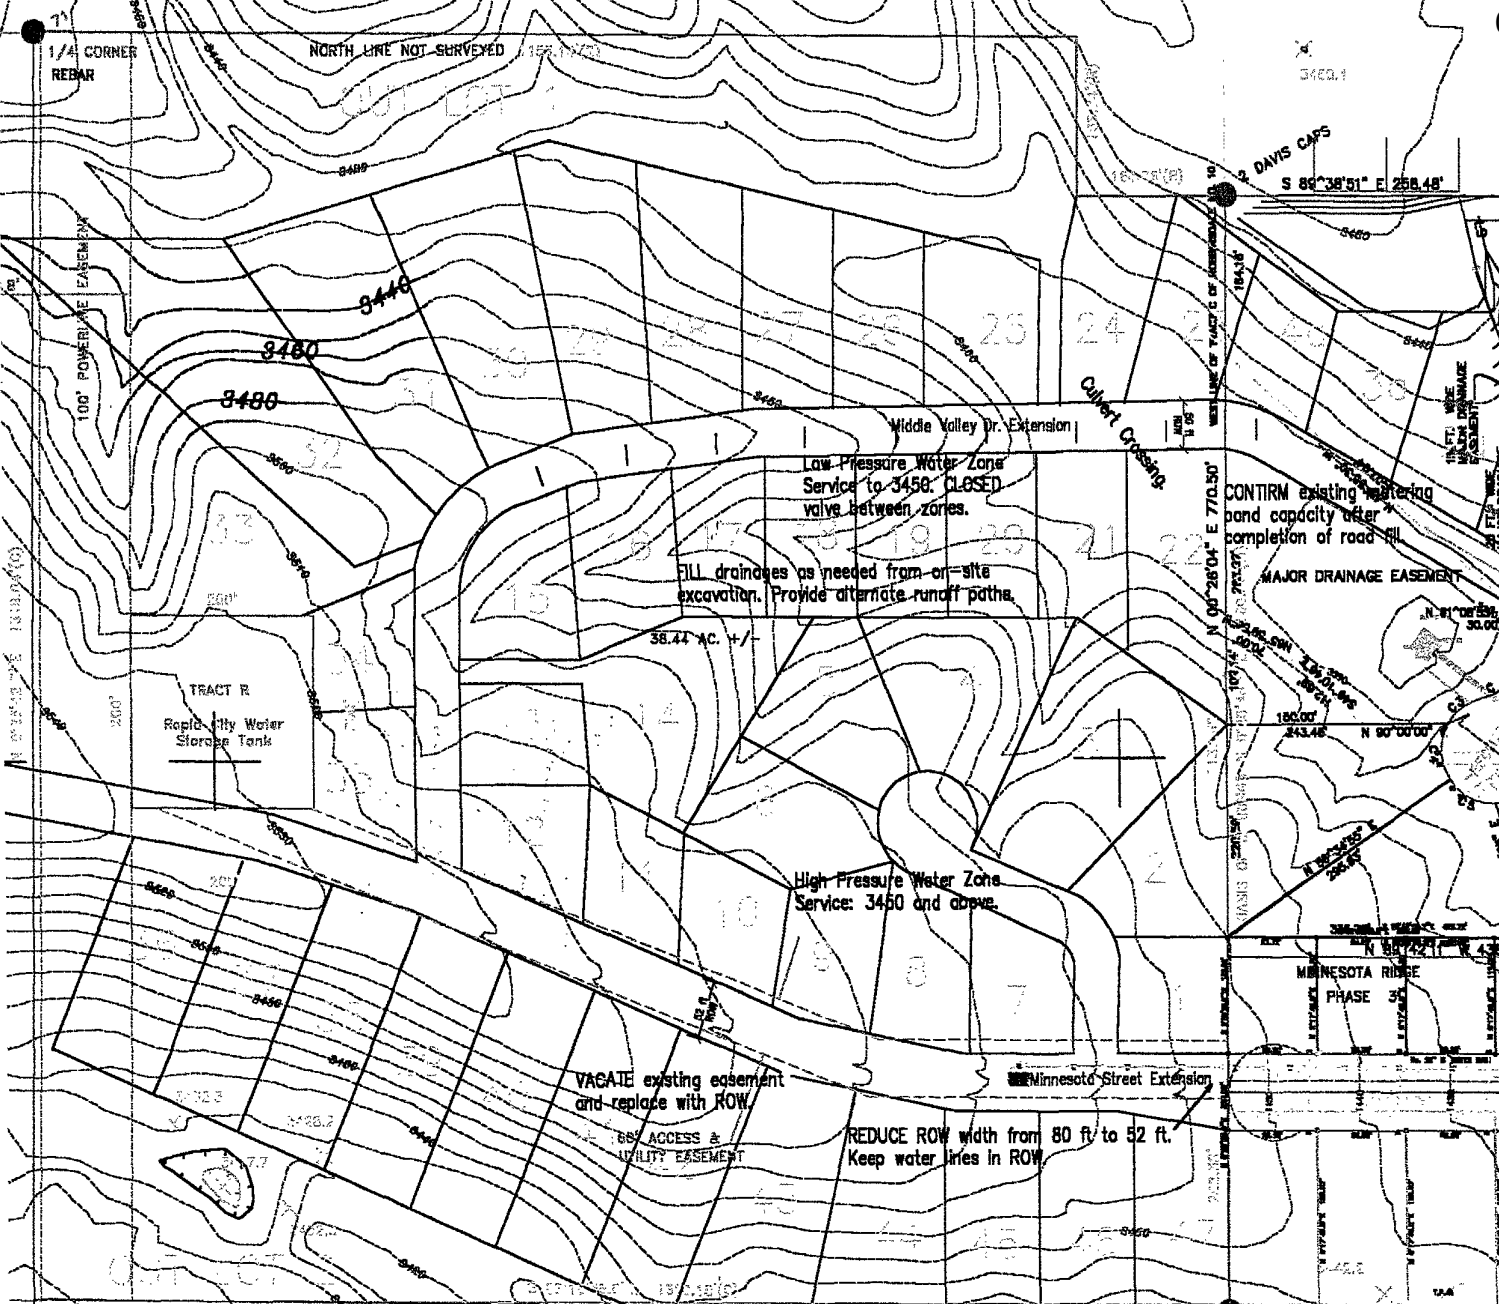

Low Pressure Water Zone
Service to 3450. CLOSED
valve between zones.

FILL drainages as needed from on-site
excavation. Provide alternate runoff paths.


High Pressure Water Zone
Service: 3450 and above.

VACATE existing easement
and replace with ROW

REDUCE ROW width from 80 ft to 52 ft.
Keep water lines in ROW


CONFIRM existing wetting
pond capacity after
completion of road fill

MAJOR DRAINAGE EASEMENT

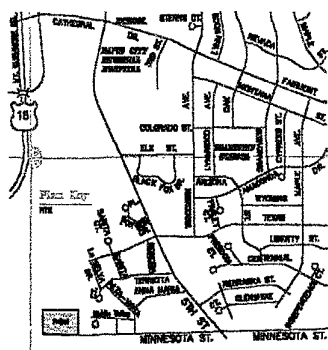

USE 1994 City of Rapid City Standard Specifications and Details

Typical Street Section:
Middle Valley Extended, Out to Sewer
Not To Scale

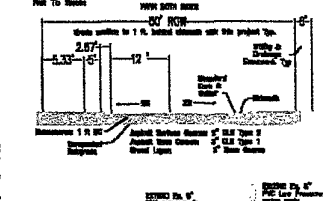

Typical Street Section: Minnesota Street Extension
Not To Scale

