

04CA003


# MOON RIDGE

## AMENDMENT TO THE RAPID CITY MAJOR STREET PLAN DATED JULY 20, 2000

Exhibit A

LINE	BEARING	DISTANCE
LT	N 89°22'30" E	364.38

CURVE	PC	PVI	PT	CHORD BEARING	CHORD DISTANCE
C1	42°00'00"	238.80	371.07	N 27°58'00" W	329.07
C2	292.23	478.97	348.80	N 27°58'00" W	329.07
C3	292.16	370.70	498.80	N 27°58'00" W	329.07

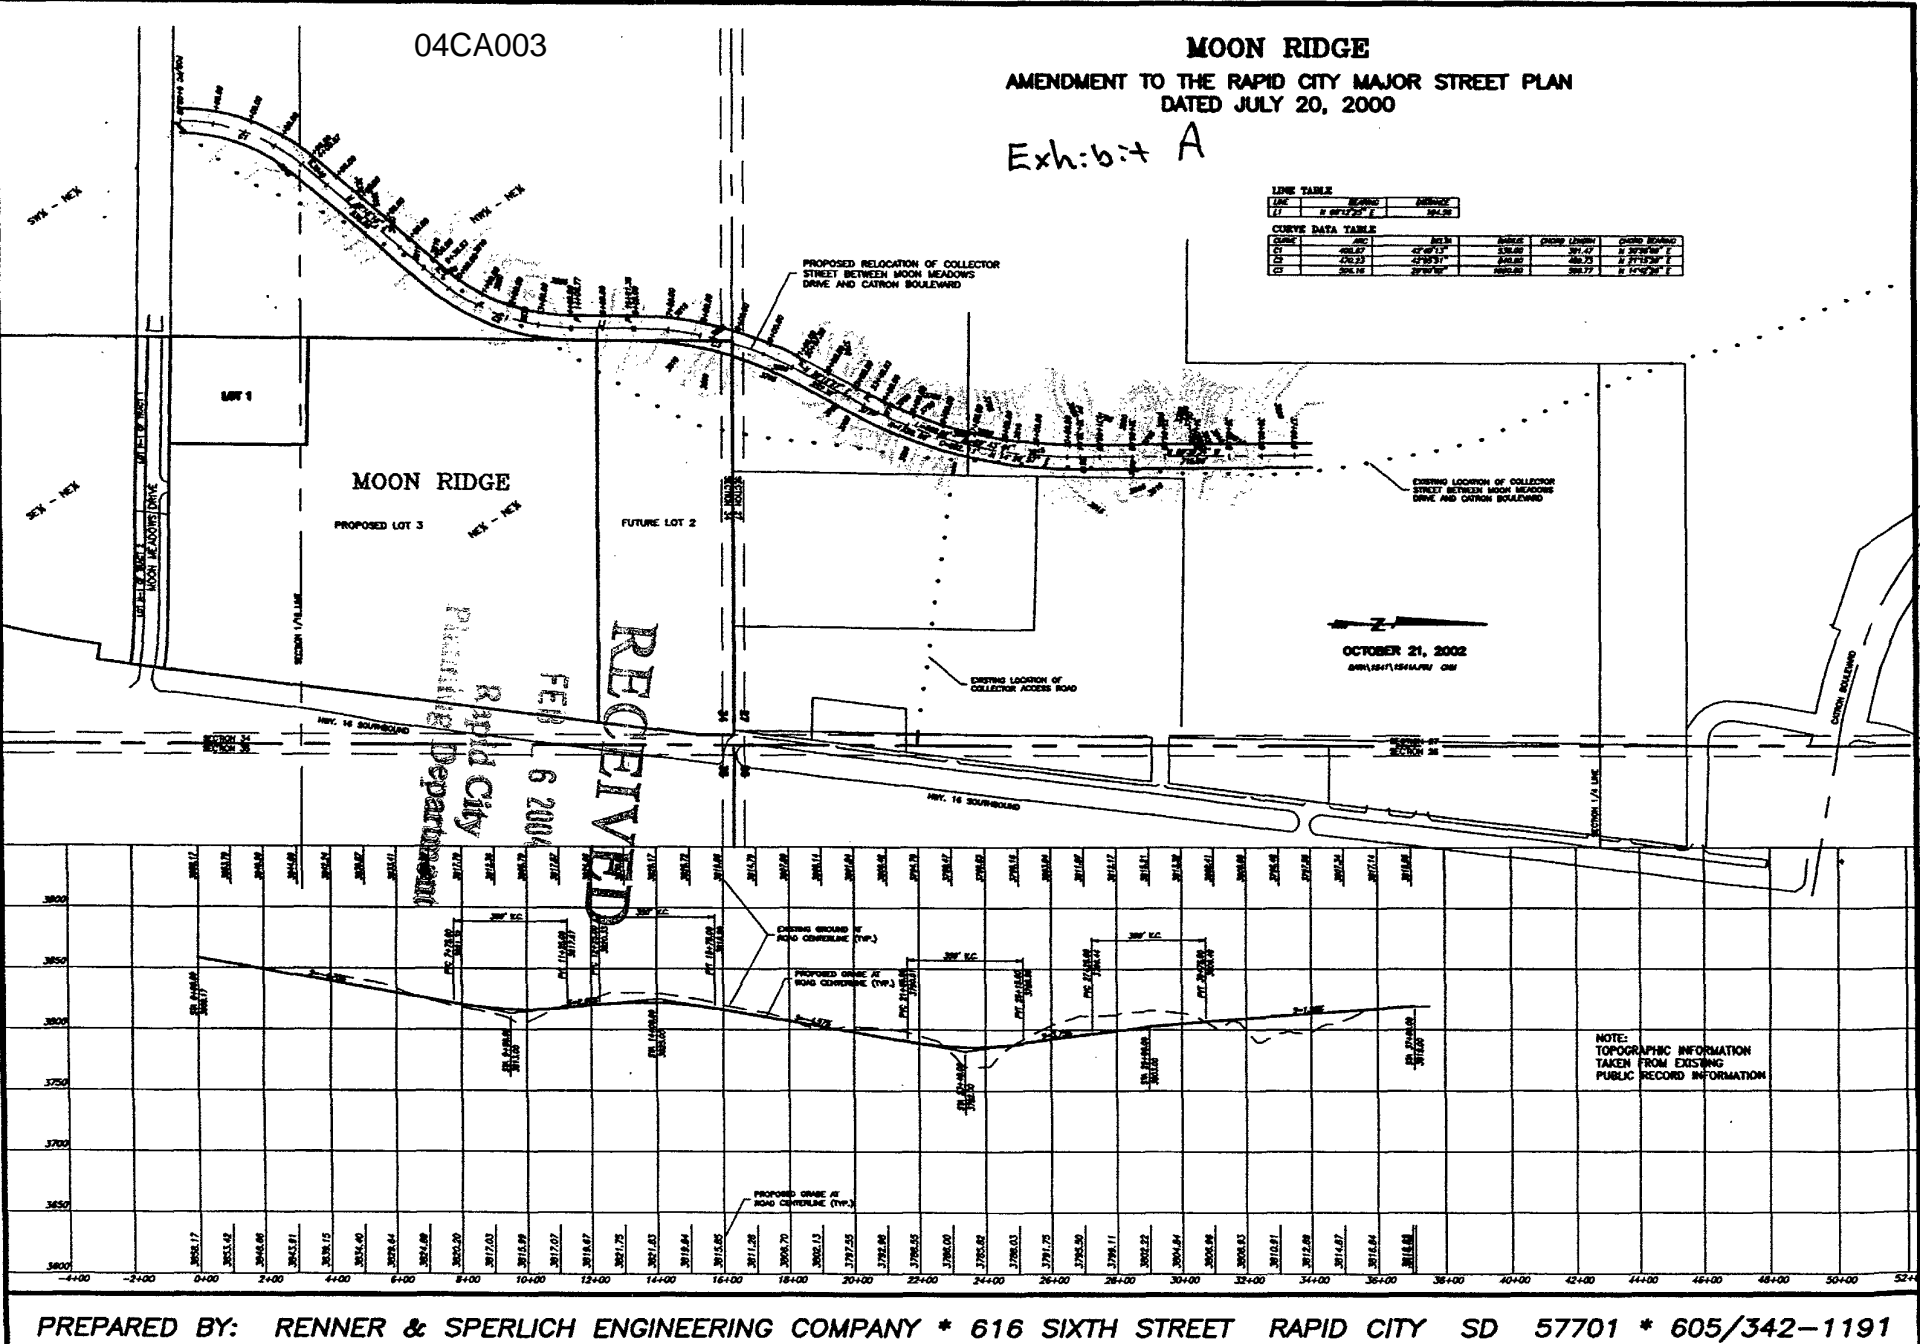

OCTOBER 21, 2002  
09H145T1554A/AV/OM

NOTE:  
TOPOGRAPHIC INFORMATION  
TAKEN FROM EXISTING  
PUBLIC RECORD INFORMATION