

Field View Drive				
Label	Station	Northing	Easting	Elevation

ELM AVENUE				
Label	Station	Northing	Easting	Elevation
BOP	0+00.00	634099.34	1245911.30	N/A
VPI	1+00.00	634199.34	1245911.76	3260.50
VPI	1+50.00	634249.34	1245911.89	3270.34
VPI	2+00.00	634299.34	1245912.02	3276.37
VPI	2+50.00	634349.34	1245911.13	3274.79
VPI	3+00.00	634399.34	1245912.28	3273.39
VPI	3+50.00	634449.34	1245911.54	3270.60
VPI	4+48.75	634348.09	1245912.67	3269.24
ESP	4+59.45	634358.79	1245912.70	N/A

MANHOLE COORDINATES		
Northing	Easting	Description
634328.79	1245912.10	MH-1
634322.25	1246384.40	MH-2
634303.71	1246784.36	MH-3
634304.96	1246883.42	MH-4
634303.87	1247070.33	MH-5
634192.63	1247153.54	MH-6
634449.54	1245912.41	MH-6

CLEANOUT COORDINATES		
Northing	Easting	Description
634198.04	1246911.76	CO-1

ARLINGTON DRIVE				
Label	Station	Northing	Easting	Elevation
BOP	0+00.00	634321.09	1246468.13	3269.64
VPI	0+13.75	634327.37	1246467.94	3269.66
VPI	0+19.75	634329.37	1246467.91	3269.24
VPI	0+19.75	634331.37	1246467.86	3269.36
VPI	0+41.30	634329.80	1246467.96	3268.44
VPI	1+00.00	634321.09	1246466.79	3269.41
HP	1+30.91	634190.20	1246466.32	3269.68
VPI	1+40.00	634211.11	1246465.36	3269.35
VPI	2+16.30	634104.81	1246465.14	3268.64
VPI	3+00.00	634201.12	1246463.98	3269.66
VPI	3+18.50	634200.59	1246463.72	3269.77
VPI	3+40.00	633981.12	1246463.43	N/A


  

Montage Drive				
Label	Station	Northing	Easting	Elevation
BOP	0+00.00	634196.99	1247154.01	3264.85
VPI	0+13.75	634189.98	1247149.77	3264.57
VPI	0+19.75	634184.98	1247144.98	3264.40
VPI	0+19.75	634181.98	1247142.16	3264.57
VPI	0+24.84	634123.14	1247097.01	3265.47
VPI	1+00.00	634116.99	1247099.97	3265.53
VPI	1+20.00	634084.68	1247098.28	3265.93
VPI	2+20.00	633999.73	1247096.87	3266.93

1"=10'
   
 1246972.50
   
 1246960.24

**RECEIVED**  
 APR - 8 2006  
 Rapid City Growth  
 Management Department

**D.D.I.**  
 DREAM DESIGN INTERNATIONAL, INC.  
 PROFESSIONAL STRUCTURAL & CIVIL ENGINEERING CONSULTANTS  

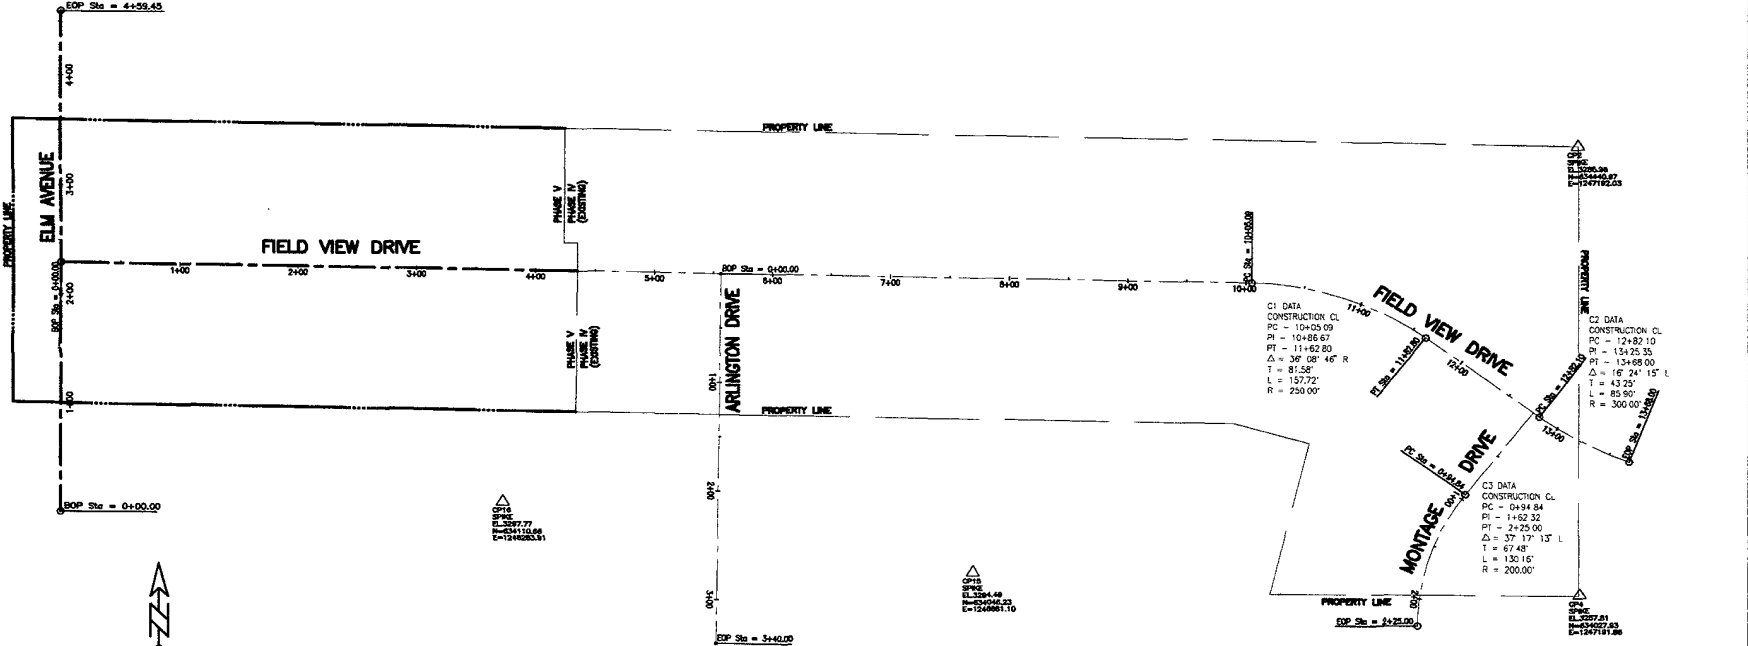

PROJECT # 04-0000	DATE 04/05/06	SCALE 1"=50'	DATE 04/05/06
DESIGNED PRTY/DCL	DATE 04/05/06	SCALE 1"=50'	DATE 04/05/06

THE MEADOWS SUBDIVISION  
 PHASE V  
 SURVEY CONTROL SHEET