
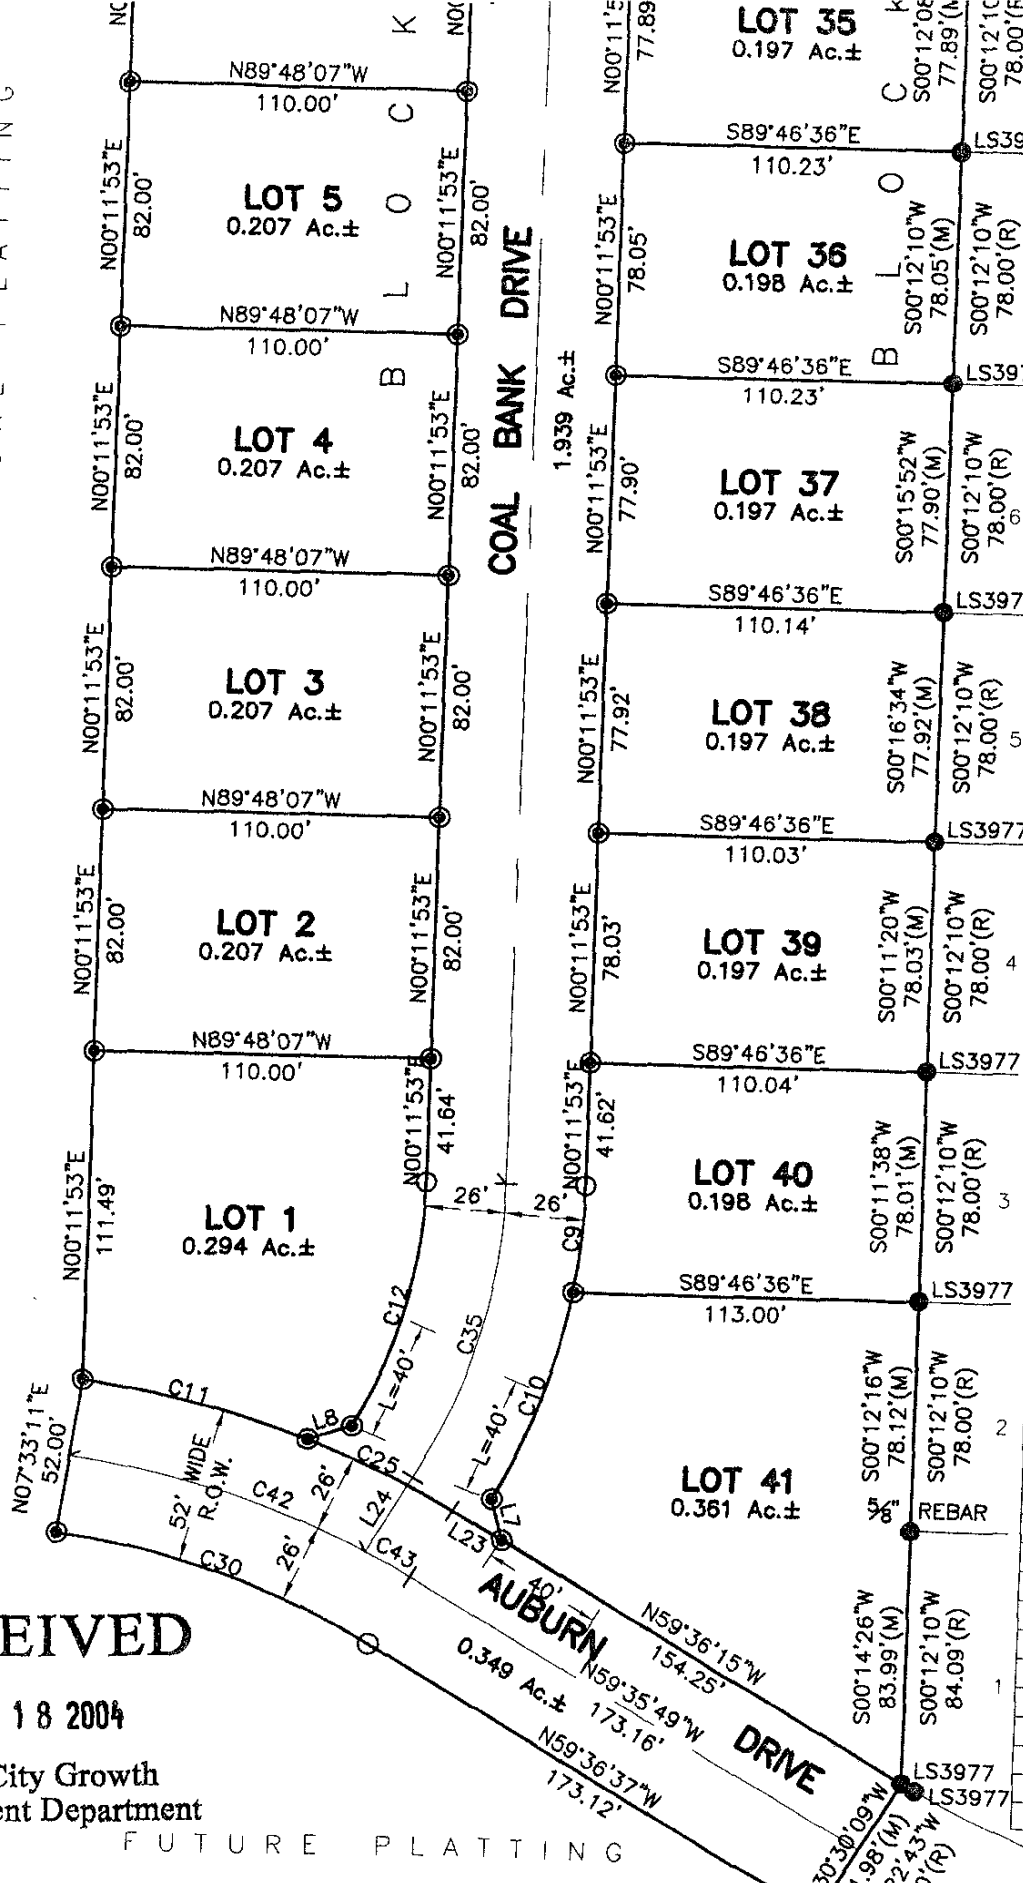


FUTURE PLATTING

15

), 2004

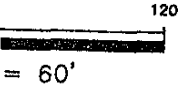

CURVE	LENGTH
C1	18.77
C2	66.27
C3	15.80
C4	17.02
C5	60.68
C6	41.60
C7	35.95
C8	51.46
C9	36.55
C10	75.18
C11	76.84
C12	87.17
C13	39.56
C14	33.91
C15	72.52
C16	49.17
C17	30.35
C18	46.75
C19	90.00
C20	114.34
C21	74.56
C22	79.48
C23	16.36
C24	36.11
C25	53.17
C26	10.05
C27	43.83
C28	35.00
C29	19.27
C30	109.27
C31	91.82
C32	48.81
C33	33.23
C34	17.28
C35	105.33
C36	80.44
C37	111.98
C38	51.18
C39	124.51
C40	131.16
C41	17.81
C42	102.60
C43	17.04
C44	14.96
C45	14.97

8

7

6

5

4

3

2

1

RECEIVED

JUN 18 2004

Rapid City Growth
Management Department

FUTURE PLATTING

1/4 SW 1/4

AUBURN DRIVE