


04VR004

"EXHIBIT A"

NORTH ELK VALE ROAD

SE 1/4, SECTION 21, T2N, R8E

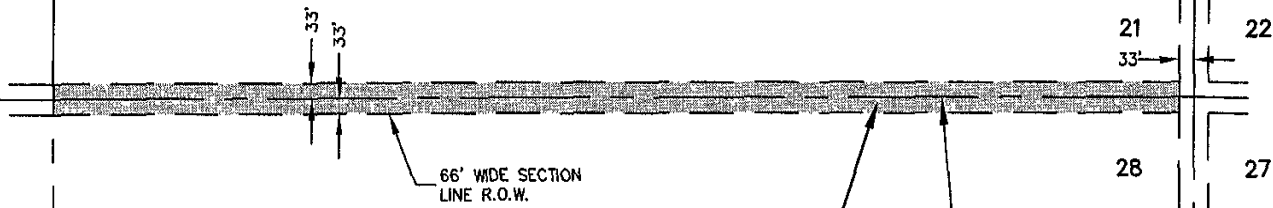

AREA OF SECTION LINE RIGHT OF WAY TO BE VACATED; "THE 66' SECTION LINE RIGHT OF WAY, LESS THE EAST 33' OF SAID 66' RIGHT OF WAY, LOCATED BETWEEN THE SE 1/4 OF SECTION 21 AND THE NE 1/4 OF SECTION 28, ALL IN T2N, R8E, BHM, PENNINGTON COUNTY, SD.

NE 1/4, SECTION 28, T2N, R8E

SECTION 1/4 LINE



SCALE: 1"=400'

S1/2 SE1/4 NE1/4

SECTION 1/4 LINE

SECTION LINE RIGHT OF WAY VACATION
 LOCATED IN THE SE1/4 OF SECTION 21, T2N, R8E, BHM
 AND IN THE NE1/4 OF SECTION 28, T2N, R8E, BHM
 PENNINGTON COUNTY, SOUTH DAKOTA

Surveyed By DW/K/MH/
 Date TF JAN-FEB '03
 Drawn By KJS
 Checked By JCF
 Location
SE1/4 SEC. 21 & NE1/4
SEC. 28, T2N, R8E, BHM



F M G, Inc.

3700 Sturgis Road
 Rapid City, SD 57702-0317
 (605) 342-4105 FAX (605) 342-4222