

04PL142

EXHIBIT 'A'

# LOT BR, TRAILWOOD VILLAGE

(formerly a portion of Tract T of Trailwood Village and Lot B of Trailwood Village)  
LOCATED IN THE SE<sup>1</sup>/<sub>4</sub> OF THE SW<sup>1</sup>/<sub>4</sub>,  
SECTION 10, T1N, R8E, B.H.M.,  
PENNINGTON COUNTY, SOUTH DAKOTA


## RECEIVED

SEP - 3 2004

Rapid City Growth  
Management Department

Utility and Minor Drainage Easements:  
8' on the interior sides of all lot  
lines, except where major drainage  
easements exist.

LOT A OF  
TRAILWOOD VILLAGE

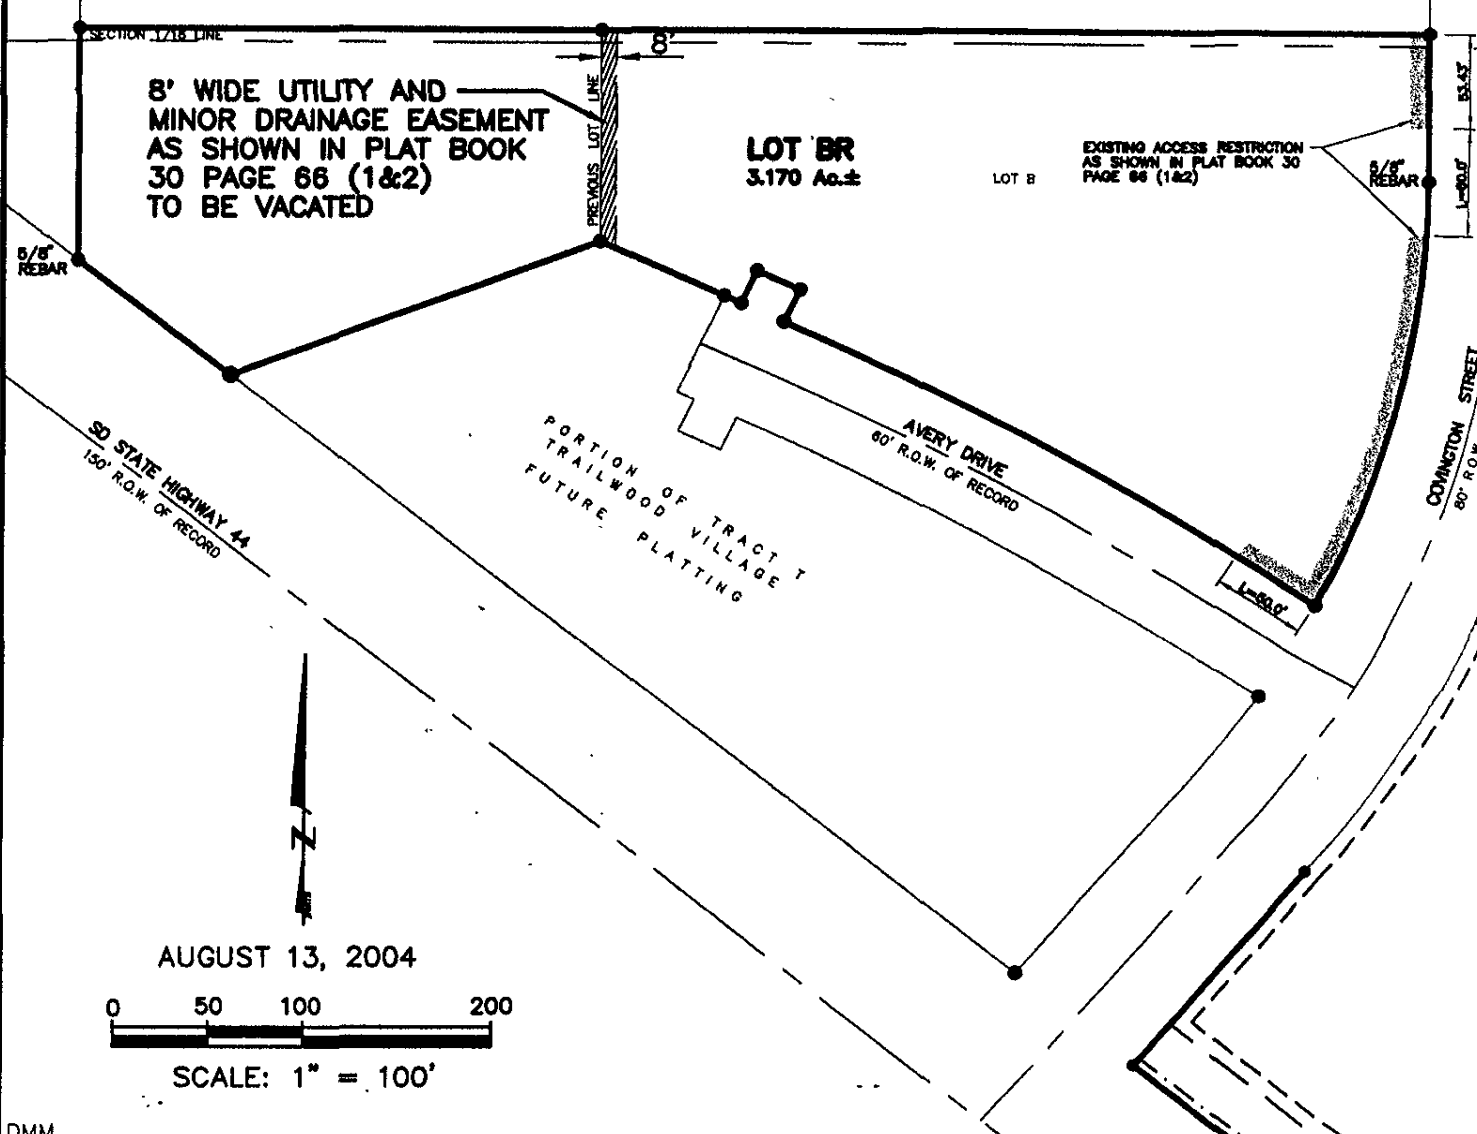

AUGUST 13, 2004



SCALE: 1" = 100'

DMM

C:\Drawings\3004\_01\EXB\_BR.dwg 8/13/2004 10:57:00 AM MST