

KEY ELEMENTS OF LAND USE TYPES



Building and Zoning Legend



PROPOSED BUILDING AND PARKING RATIOS


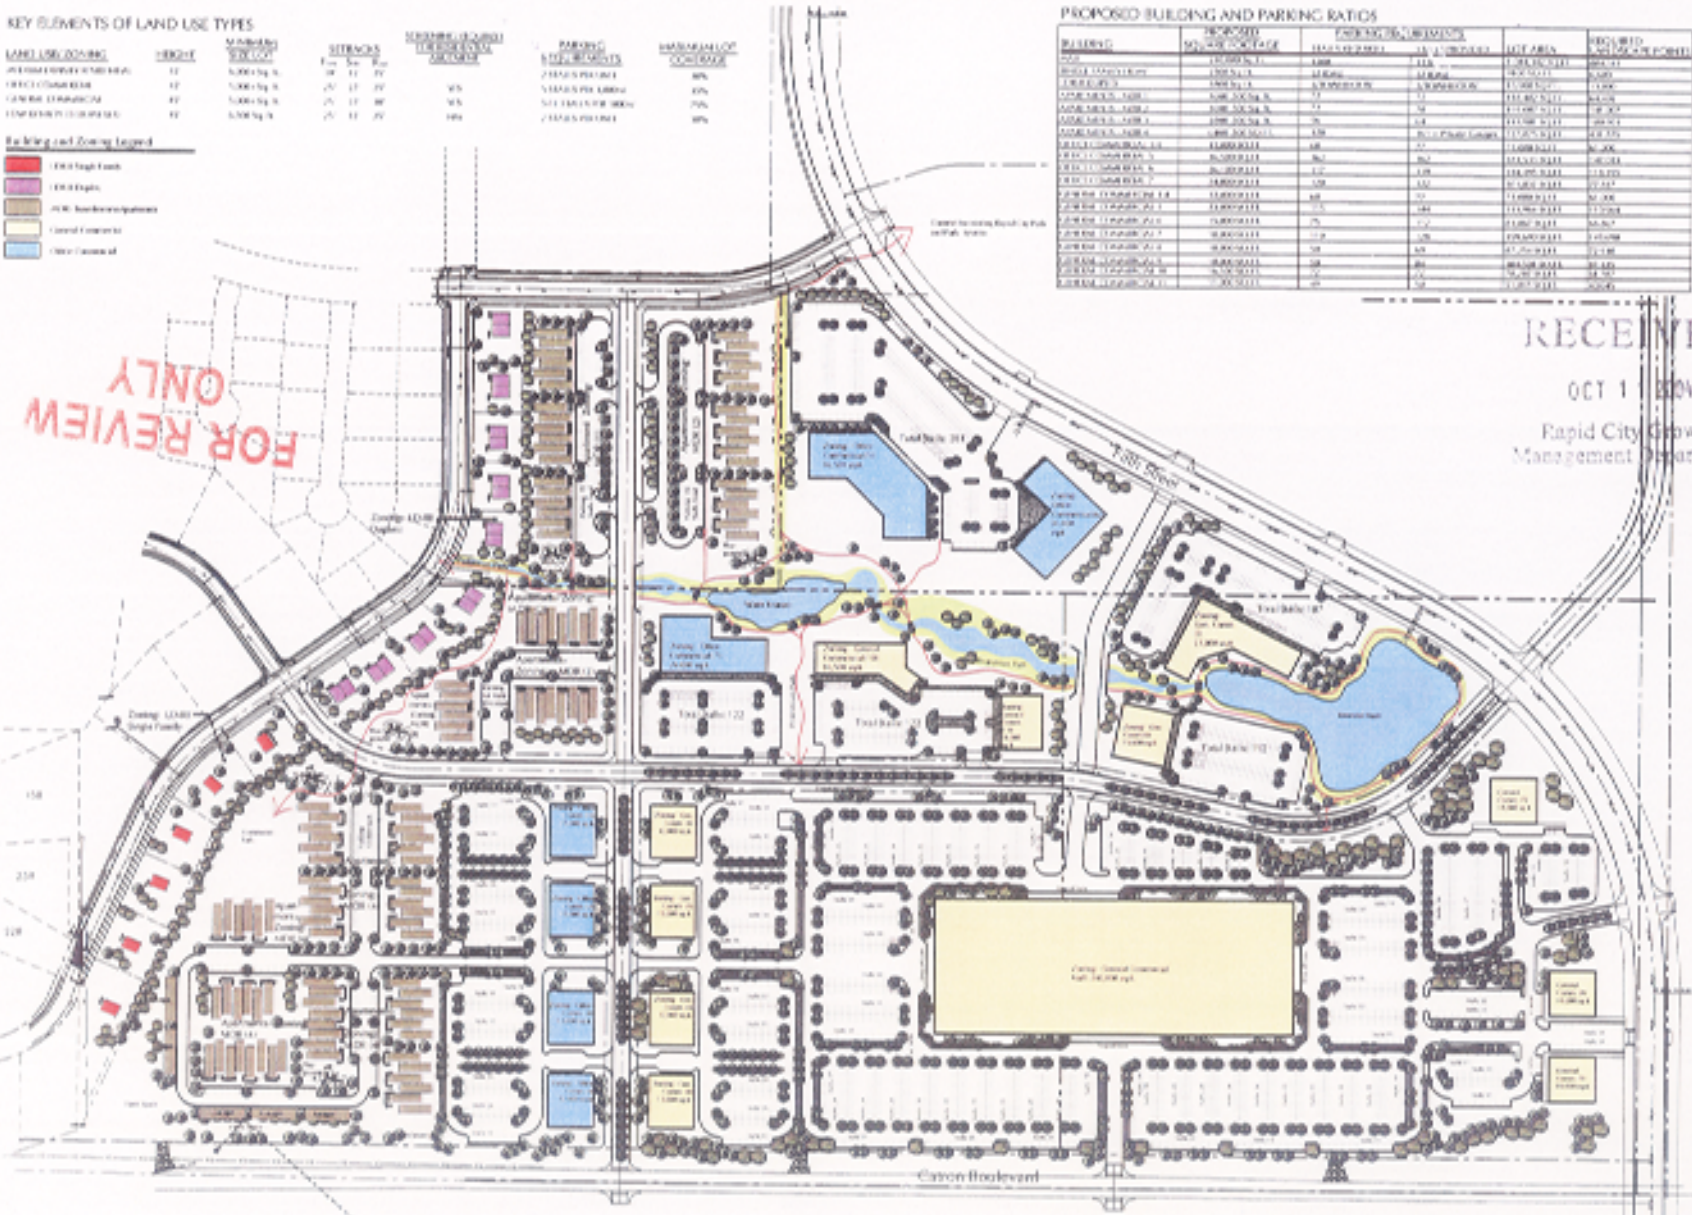

**Wynss Associates, Inc.**  
 1201 N. University Ave., Suite 200  
 Rapid City, SD 57701  
 (605) 343-8000

**Black Hills Mall  
 5th St. and Catron Blvd.  
 Rapid City, South Dakota**

**Master Plan**

**MP**