



04RZ062

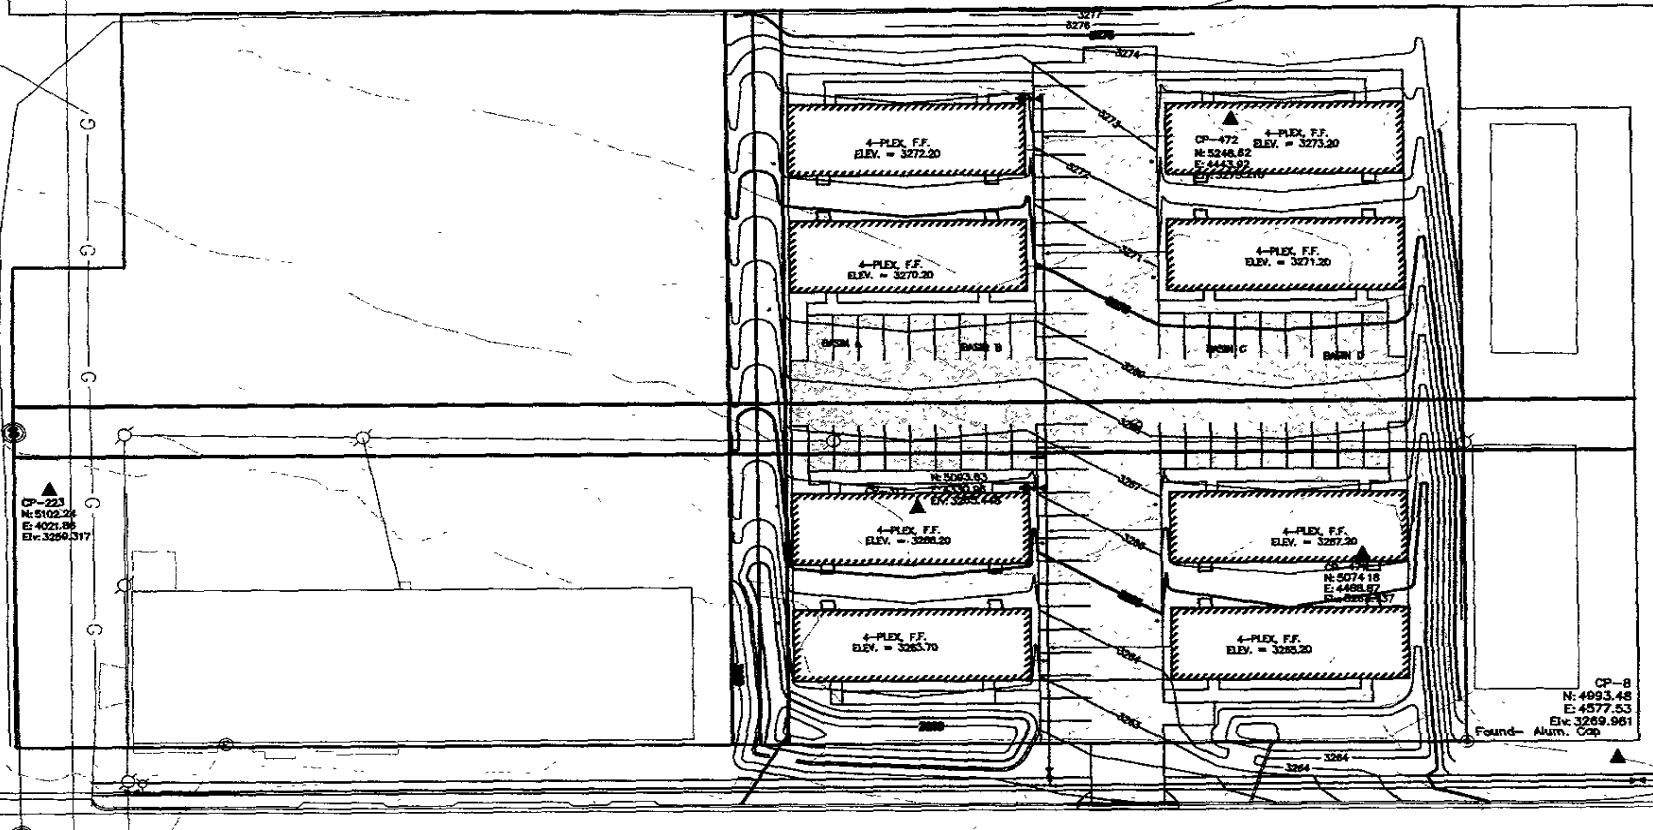

EAST WATERTOWN STREET

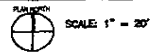

To Solve. To Excel. Together.

TSP Three, Inc.
800 Kansas City Street
Rapid City, SD 57101

phone: (605) 343-6102
fax: (605) 343-7119
www.tspthree.com

Architecture
Engineering
Construction

EAST WATERTOWN STREET 4-PLEXES
RAPID CITY, SD

DATE	DESCRIPTION

SITE GRADING
PLAN

C-104

PRELIMINARY-NOT FOR CONSTRUCTION