


FREELAND MEADOWS SUBDIVISION

GOVERNMENT LOT 4 LESS ROW; UNPLATTED BALANCE OF SE1/4SW1/4;
UNPLATTED BALANCE OF S1/2SE1/4, SECTION 18,
T2N, R8E, B.H.M., PENNINGTON COUNTY, SOUTH DAKOTA

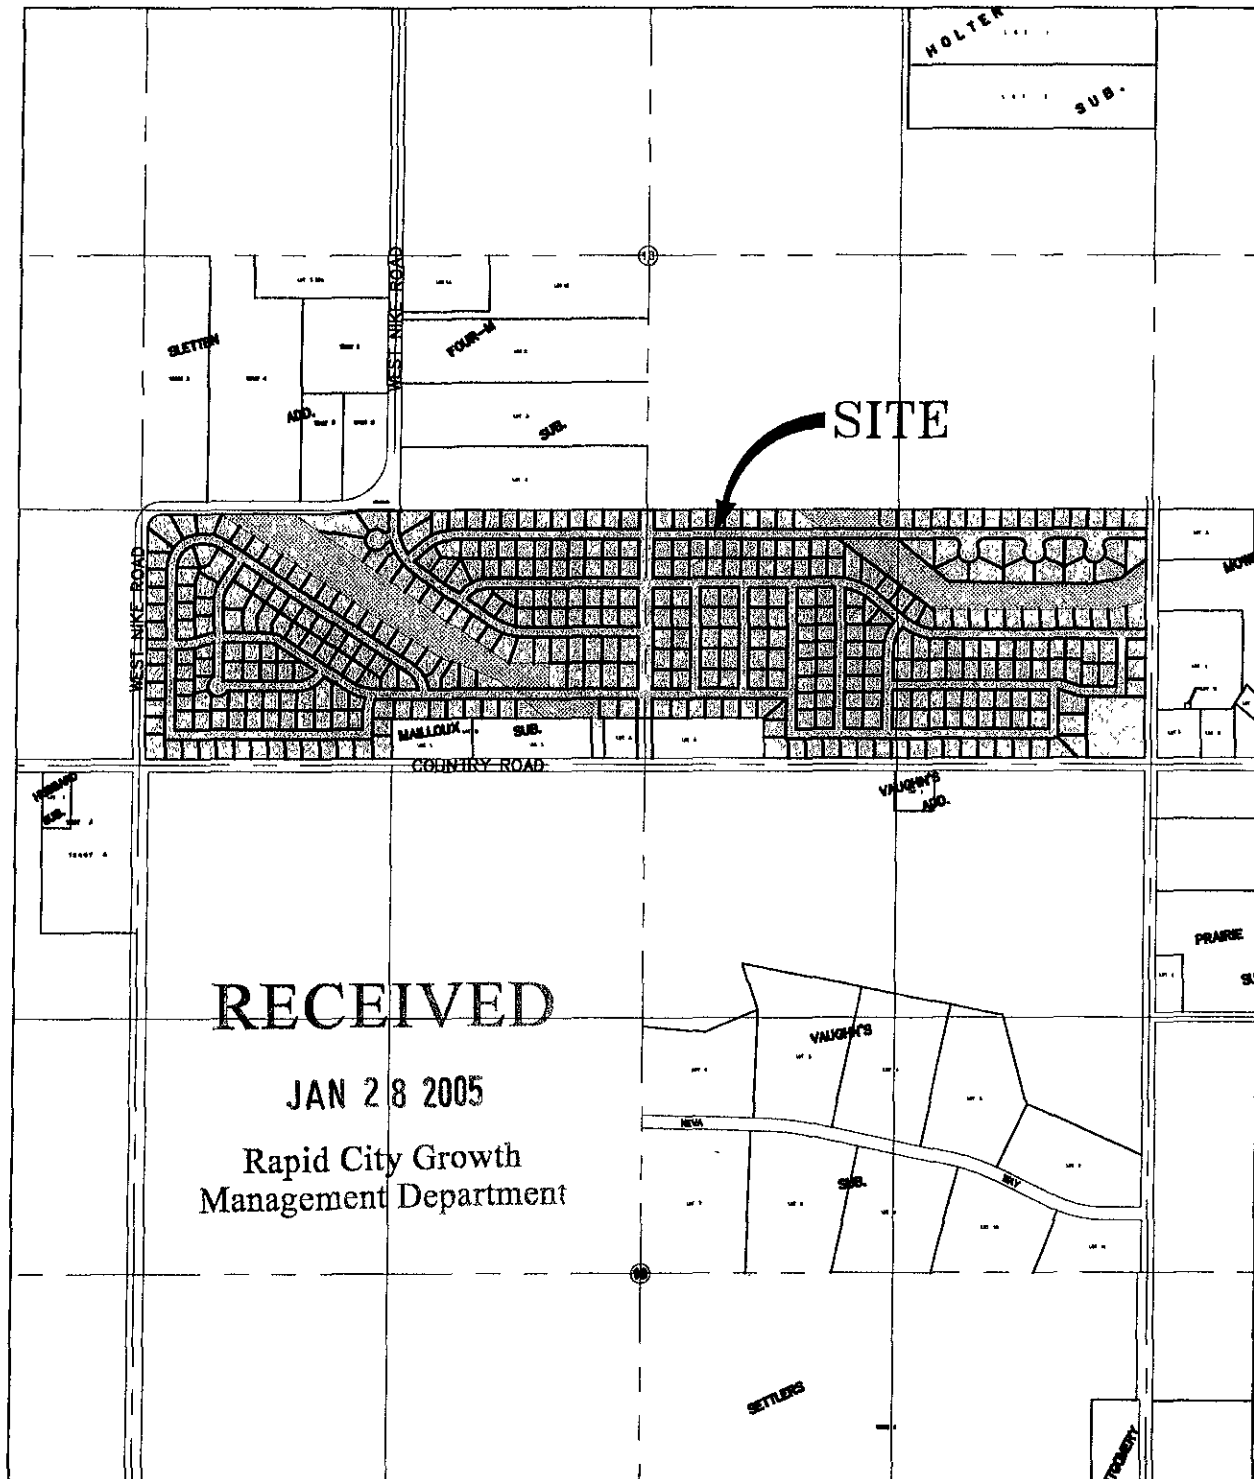

RECEIVED

JAN 28 2005

Rapid City Growth
Management Department

FREELAND MEADOWS

JOB NO: 05-0368

REV 1:

DATE: 01/28/05

REV 2:

DRAWN BY: RDC

REV 3:



D.D.I.
DREAM DESIGN INTERNATIONAL, INC.
 PROFESSIONAL STRUCTURAL & CIVIL ENGINEERING CONSULTANTS

528 KANSAS CITY ST., SUITE 4, RAPID CITY, SD 57701
 PH. 605-348-0538 FAX. 605-348-0545 EMAIL: engineers@dreamdesigntnc.com