


PLAT OF
**LOT 2 OF BLOCK 1,
 MINNESOTA PARK SUBDIVISION**

(formerly a portion of Tract B of Robbinsdale Addition No. 10)
 LOCATED IN THE N½ OF THE SE¼,
 SECTION 13, T1N, R7E, BHM,
 RAPID CITY, PENNINGTON COUNTY, SOUTH DAKOTA

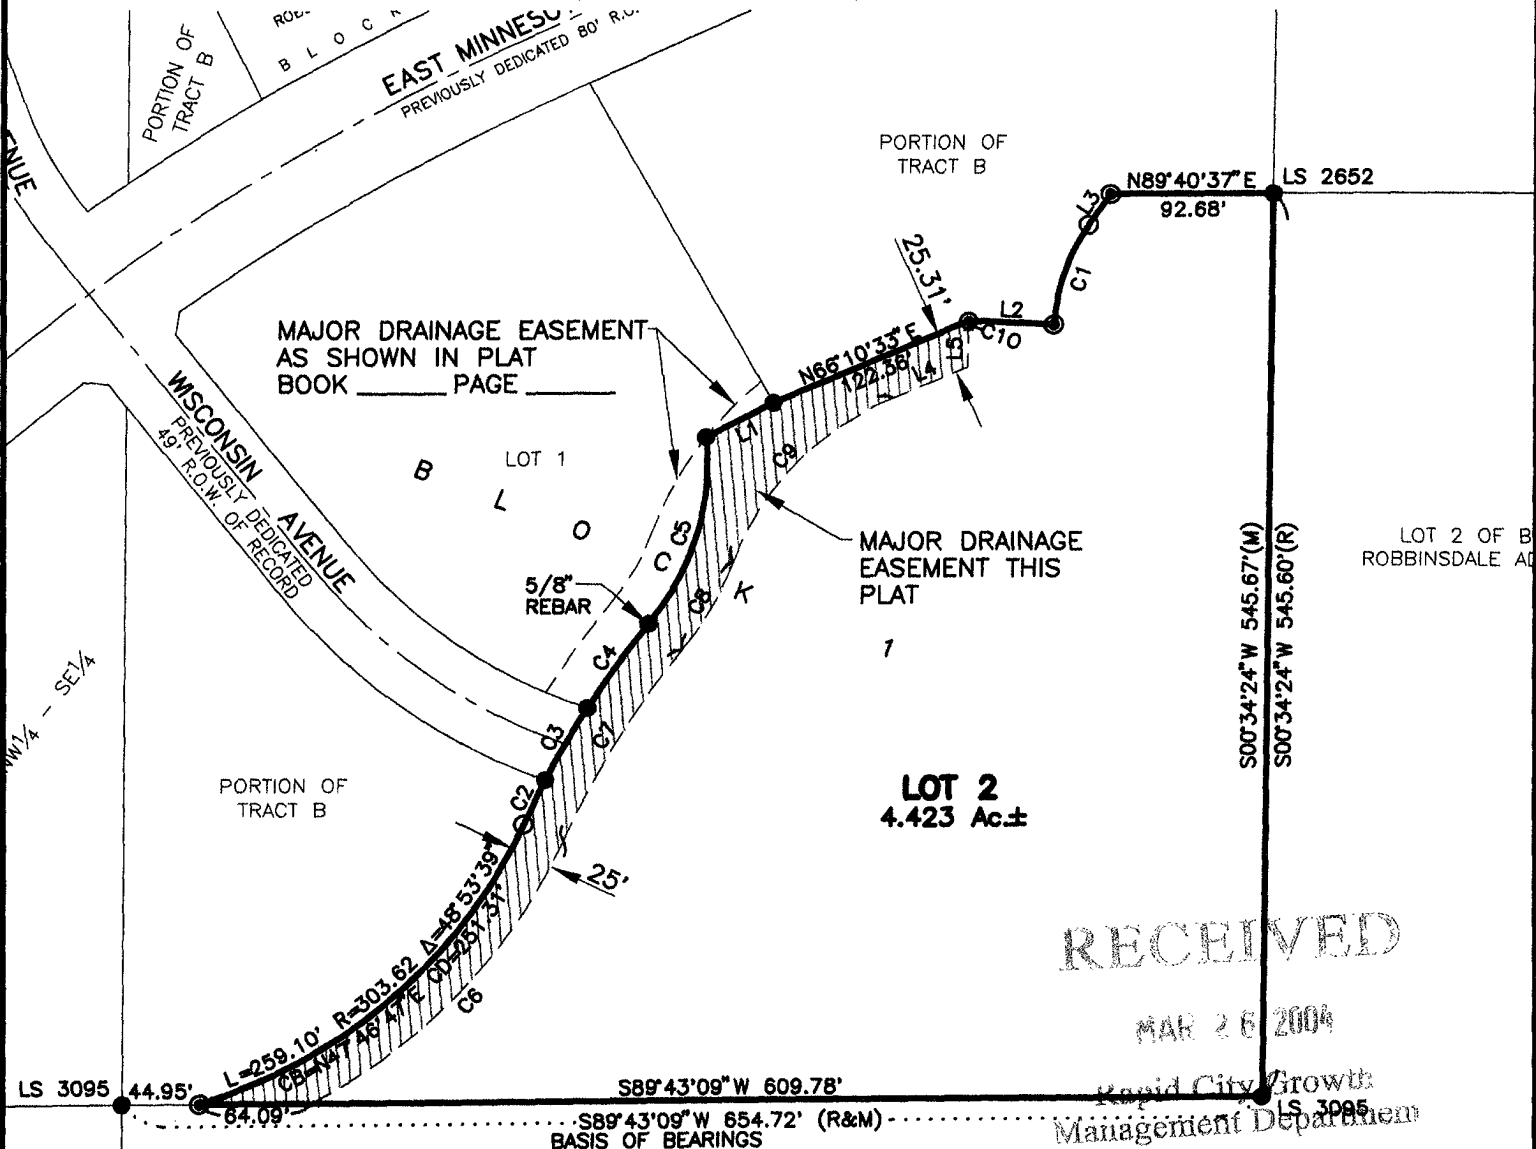

LINE	LENGTH	BEARING
L1	43.64	N61°59'49"E
L2	49.00	S87°32'10"E
L3	22.28	N34°15'17"E
L4	46.89	N66°10'33"E
L5	22.06	N00°34'24"E

CURVE	LENGTH	RADIUS	DELTA	CHORD BEARING	CHORD DISTANCE
C1	64.09	115.50	31°47'27"	N18°21'34"E	63.27
C2	29.37	536.05	3°08'21"	N24°54'08"E	29.37
C3	49.67	536.05	5°18'31"	N29°07'34"E	49.65
C4	61.31	536.05	6°33'10"	N35°03'24"E	61.27
C5	120.45	156.08	44°12'52"	N16°13'34"E	117.48
C6	218.95	328.62	38°10'26"	N42°25'10"E	214.92
C7	133.80	511.05	15°00'02"	N30°49'58"E	133.42
C8	60.36	181.08	19°05'57"	N28°47'01"E	60.08
C9	138.75	169.35	46°56'31"	N42°42'18"E	134.90
C10	5.43	164.50	01°53'26"	N01°31'07"E	5.43

